

0 1.0m 5.0m 10.0m



SCALE BAR

The use of this data by the recipient acts as an agreement of the following statements. Do not use this data if you do not agree with any of the following statements:-

All drawings are based upon site information supplied by third parties and as such their accuracy cannot be guaranteed. All features are approximate and subject to clarification by a detailed topographical survey, statutory service enquiries and confirmation of the legal boundaries.

Do not scale the drawing. Use figured dimensions in all cases. Check all dimensions on site. Report any discrepancies in writing to Macdonald Dickson Architecture before proceeding.

**PROPOSED MATERIALS**


ROOF - NATURAL SLATE TO MATCH EXISTING WITH ZINC FLASHINGS

WALLS - RED BRICK TO MATCH EXISTING/ LIGHT GREEN CLADDING BOARD/ WHITE RENDER


WINDOWS/ DOORS TO EXTENSION - DOUBLE GLAZED ANTHRACITE COLOURED FRAMES

EXISTING GLAZING - PAINTED ANTHRACITE GREY

EAVES/ SOFFITS - TIMBER PAINTED ANTHRACITE GREY

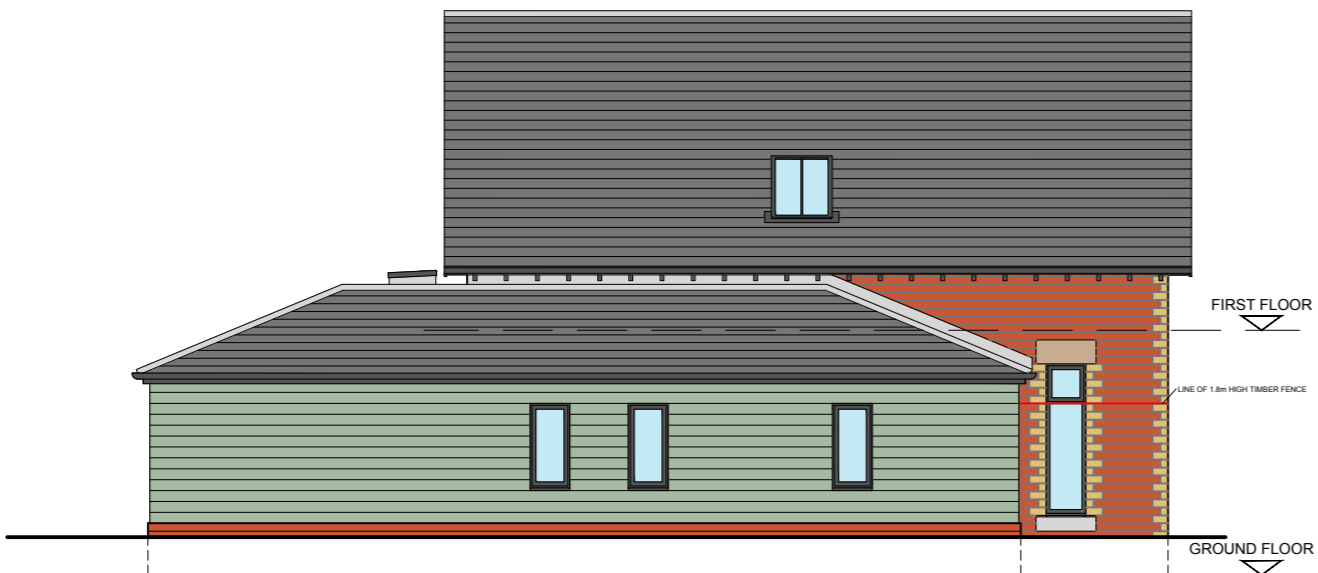


SIDE (WEST) ELEVATION

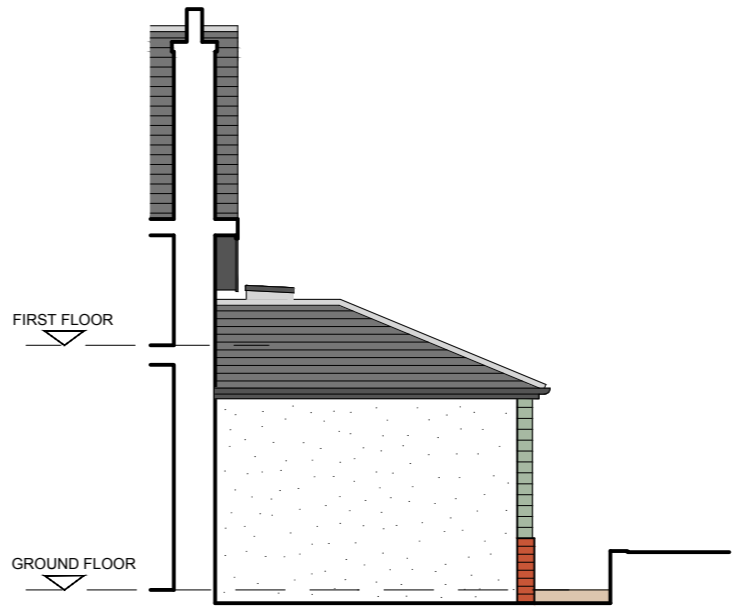

SIDE (EAST) ELEVATION



FRONT ELEVATION

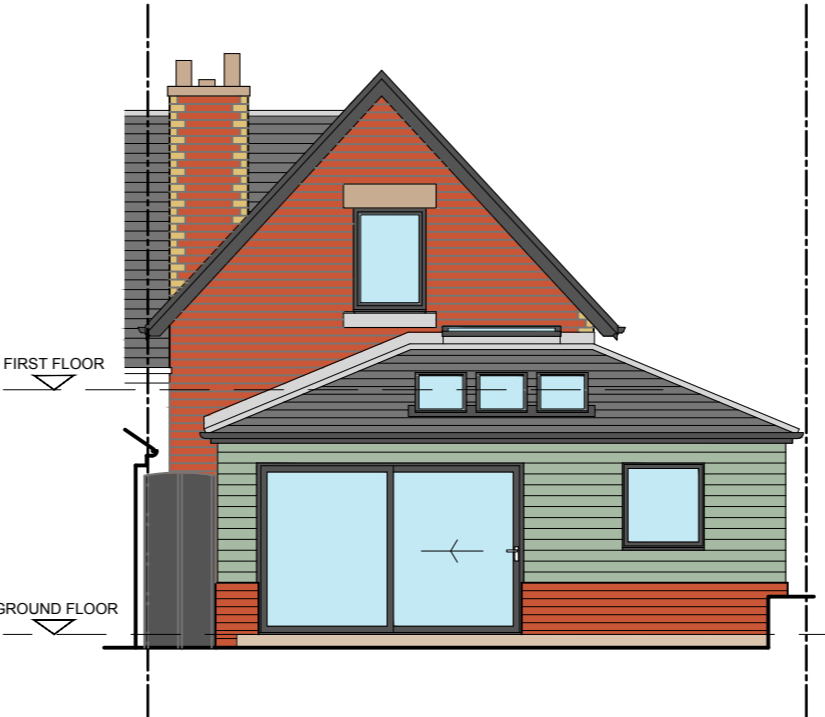

REAR ELEVATION

Revision: Date: Drawn By:

01

First Issue

Amendment

Status

Preliminary

Project

PROPOSED ALTERATIONS TO 1 ALBANY COTTAGES, JORDANHILL FOR MR EASTON

Drawing

ELEVATIONS AS PROPOSED

Project No. Drawing No. Revision

AEL002 01

Scale at A3 Drawn By

1:100 DMacd