





EXISTING FRONT ELEVATION.




EXISTING REAR ELEVATION

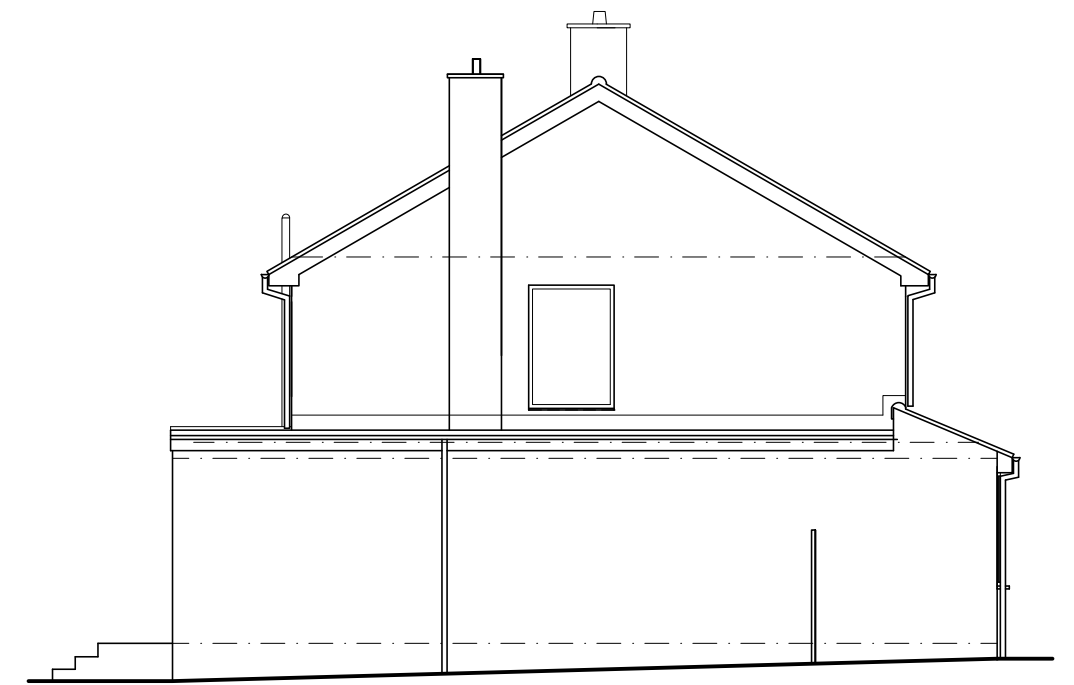


EXISTING SIDE ELEVATION

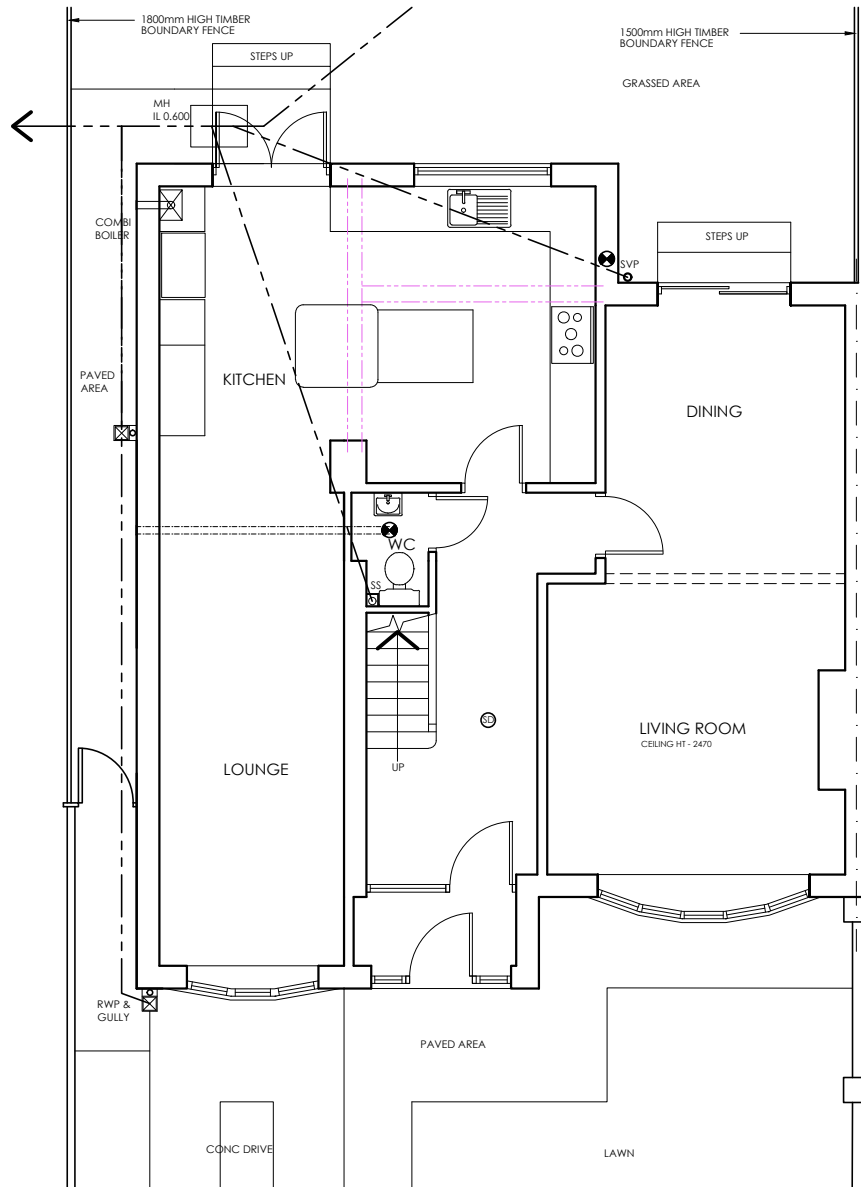

EXISTING GROUND FLOOR PLAN

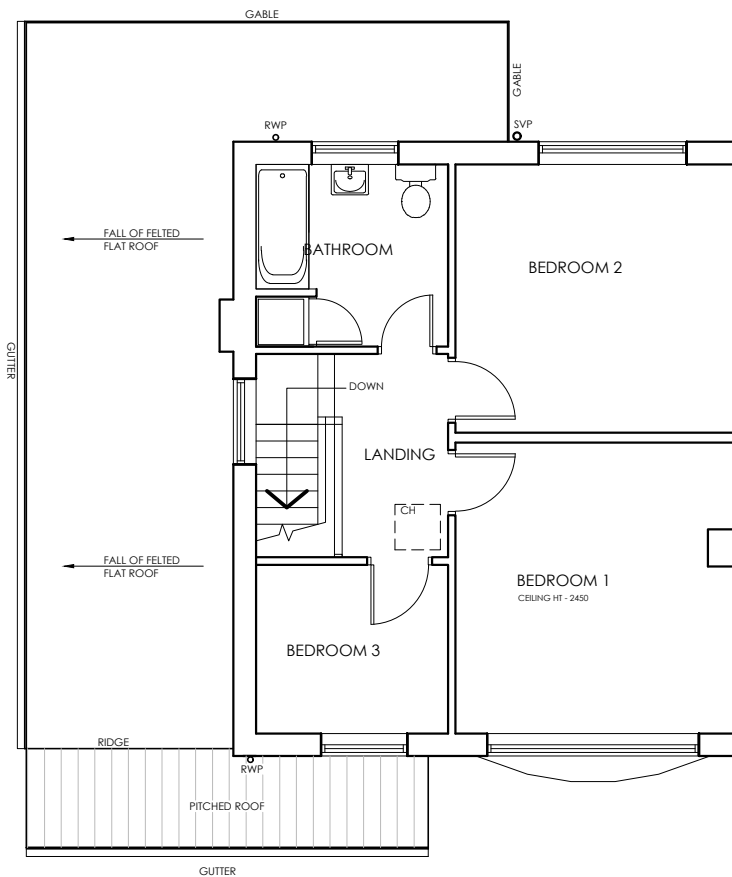

EXISTING FIRST FLOOR PLAN

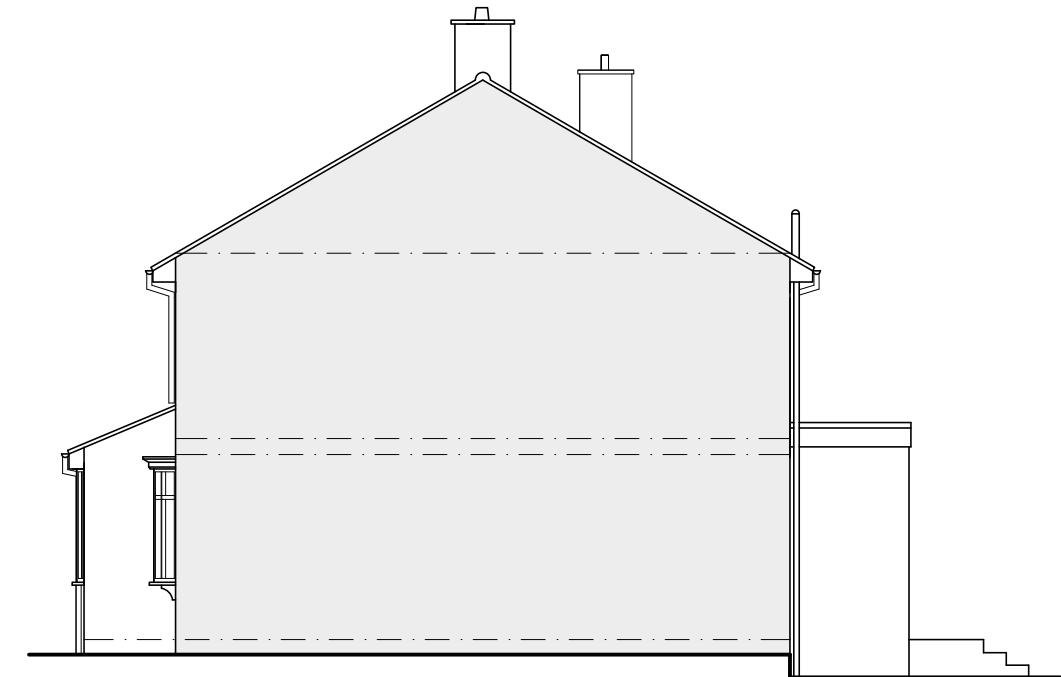

EXISTING SIDE ELEVATION VIEWED FROM ADJOINING NEIGHBOURS

PROPOSED SINGLE STOREY REAR EXTENSION AND TWO STOREY SIDE EXTENSION.		
15, RINGMORE COURT, TUNSTALL, SUNDERLAND		
EXISTING PLANS AND ELEVATIONS.		
SCALE: -	DATE: -	REVISION: -
1:50@A1/ 1:100@A3	APR 21	