

TUNSTALL ROAD

141

12

EX. 1500mm HIGH BOUNDARY FENCE

EX. 1800mm HIGH BOUNDARY FENCE

EX. GRASSED AREA

EX. 1500mm HIGH BOUNDARY FENCE

6950

870

145

16

DINING

KITCHEN

LOUNGE

HALL

LIVING ROOM

14

EX. PAVED PATH

EX. 450mm HIGH BOUNDARY WALL


EX. CONC. DRIVE

6580

EX. LAWN

EX. 600mm HIGH BOUNDARY WALL WITH FENCING ON TOP AND PIERS

RINGMORE COURT

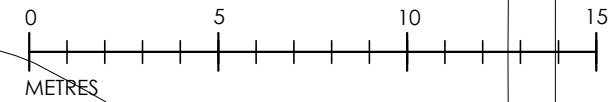

147

1

PROPOSED SINGLE STOREY REAR EXTENSION & TWO STOREY SIDE EXTENSION.		
15, RINGMORE COURT, TUNSTALL		
PROPOSED SITE PLAN		
SCALE: -	1:200	DATE: -
		APR 21
		REVISION: -
		-