




150 mm
100
50
10 mm
0

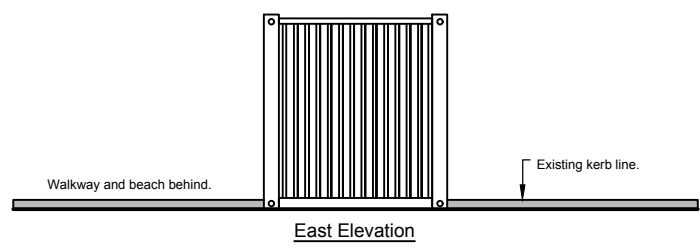


East Elevation

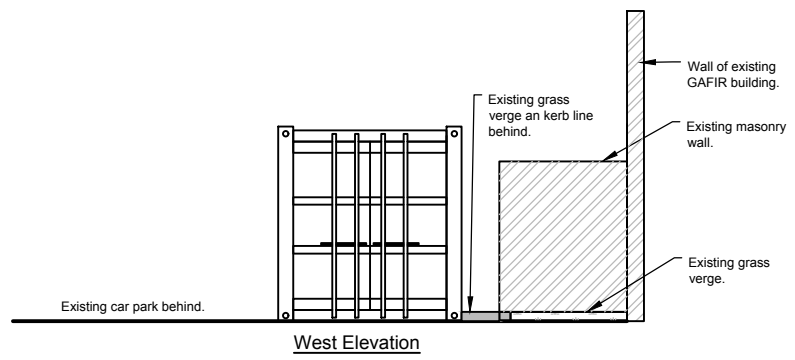


West Elevation

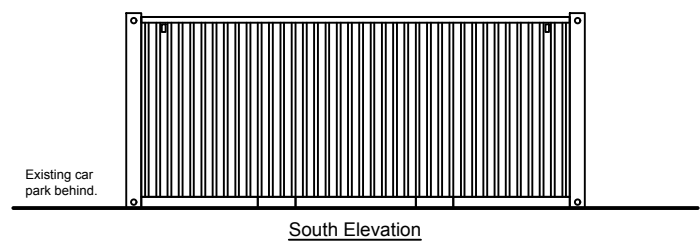

South Elevation

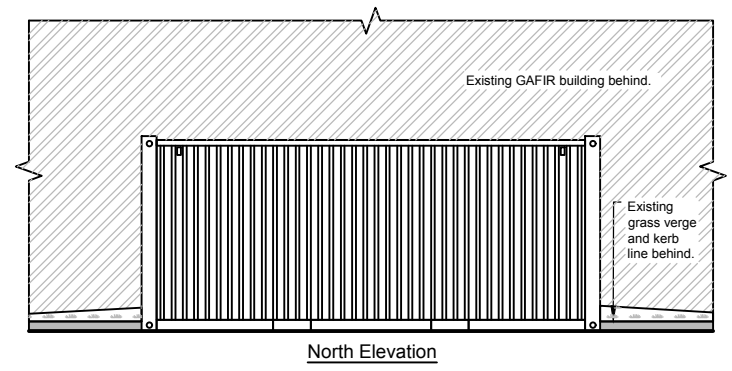


North Elevation

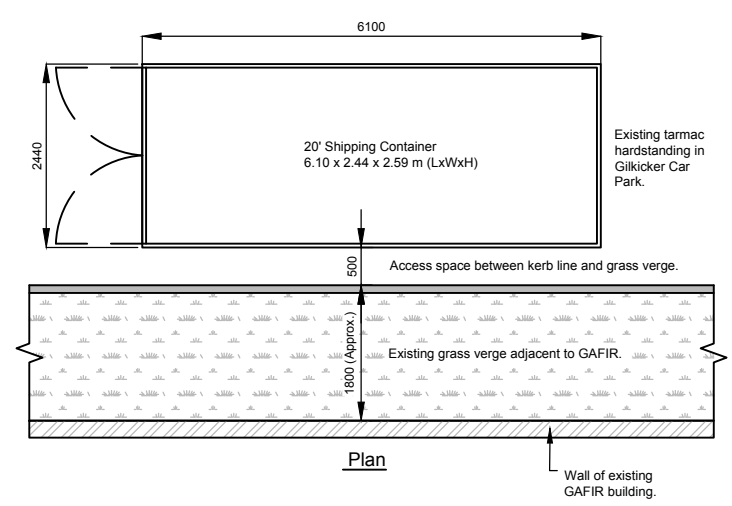

Plan



Photograph showing indicative 20' storage container

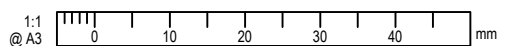

Notes	Revision	Description	Checked	Revision Date	Drawn	Designed	Checked	Revision Date
	P1	ISSUED FOR PLANNING	JS	06/04/17	JS	JS	JS	06/04/17
					Project No.		Scale	
					H-17-0095		1:100 at A3	
					Project			
					PROPOSED STORAGE CONTAINER GILKICKER CAR PARK LIFEBOAT LANE, GOSPORT			
					Sheet			
					PLAN & ELEVATIONS			
					Drawing No.		Revision	
					102		1 P1	