




South Elevation



East Elevation

Proposed signage numbered 1-5 as per
Neil Orange Peel Drawing 05/12/2020
(to be dealt with under separate application)

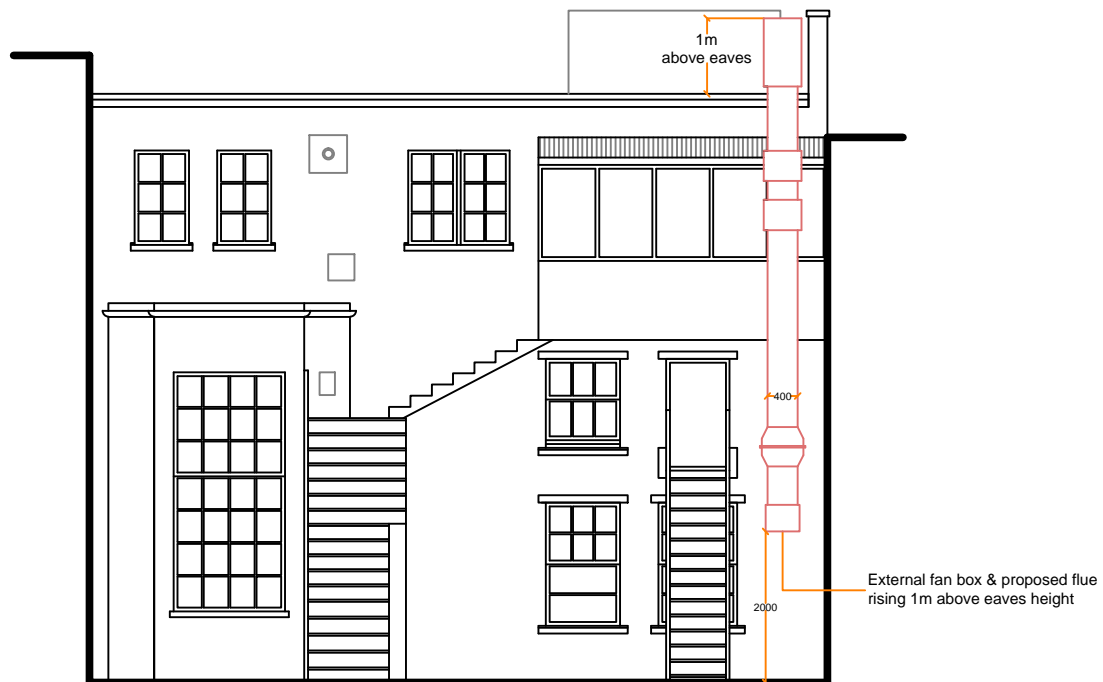

North Elevation



West Elevation

Existing window blocked up,
rendered and painted cream
to match existing wall

AC units mounted
above new door

Proposed double doors
to rear yard

D	14/04/21	signage note amended
C	13/02/21	AC units added above new doors
B	13/02/21	west elevation added
A	11/02/21	north elevation added
rev	date	description
client		

Crooked Brewing Ltd.

project

Proposed Change of Use

28 Market Place
Driffield
YO25 6AL

drawing title

Proposed Elevations

scale

1:100 @ A3

date

December 2020

drawing No.

20.3039-04

rev.

D