


Figured dimensions to be taken in preference to scaled dimensions.
All dimensions to be checked on site by the main contractor and any discrepancies found to be reported to M.J. Design Services.
This drawing is the copyright of M.J. Design Services

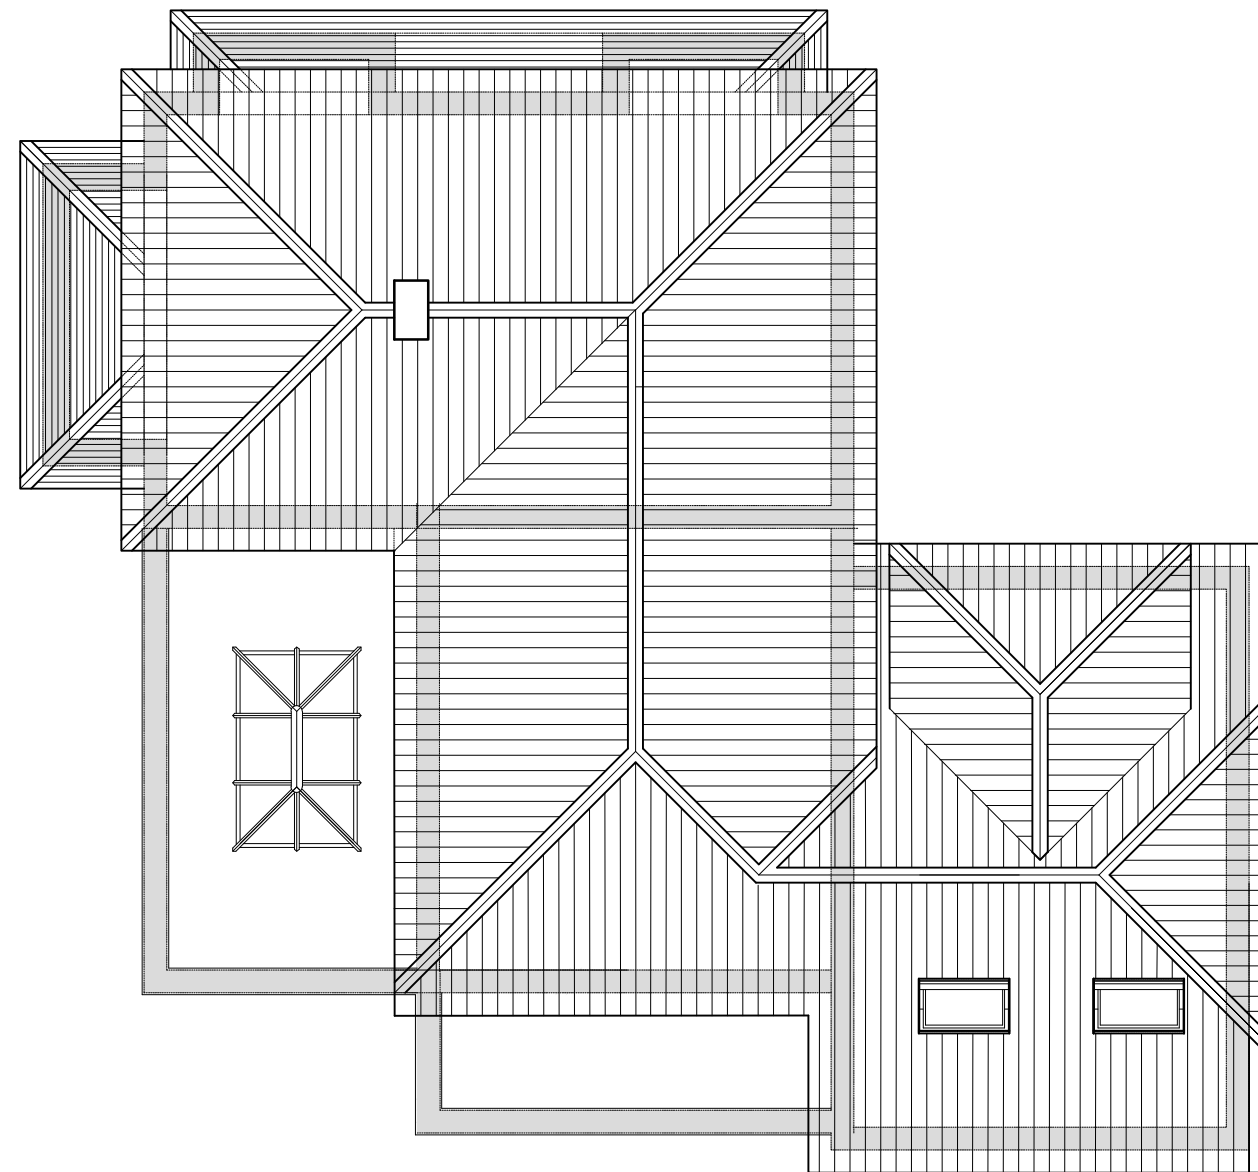

REVISION	
PROJECT TITLE	PROPOSED ALTERATIONS AND EXTENSIONS TO NEWSTEAD MAIN STREET NEWTON ON DERWENT YO41 4DA
CLIENT	RAMSBROOK LIMITED
DRAWING TITLE	PROPOSED ROOF PLAN
DATE	11 JANUARY 2021
SCALE	1 to 50 @ A1 1 to 100 @ A3
DRAWING No	3532/8 €
DRAWING STATUS	



TITHE FARM . NORTH DALTON
DRIFFIELD. YO25 9UX
TELEPHONE: 01377 217009
e-mail - mike@mj-design.co.uk
www.mj-design.co.uk

