


Existing Ground Floor

1:100

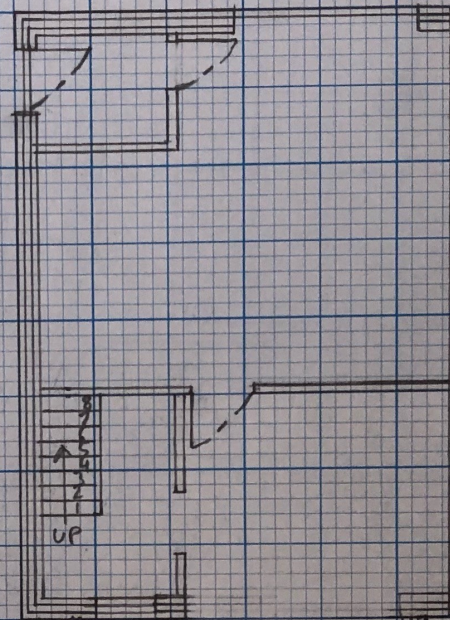

5300 mm  
Projection

Double Glazed  
French Doors  
and  
Side Windows

Proposed Extension

Floating Floor  
9x2 Timbers  
200 mm Insulation