



Key:


Boundary Treatments:

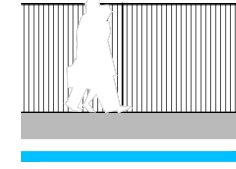


1.8m timber close board fence incorporating gates where required.

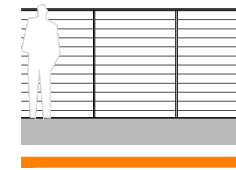

1.8m timber larch lap fence with timber posts incorporating gates where required.

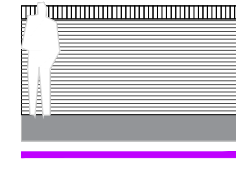

1.8m high facing brickwork wall with soldier course and tile

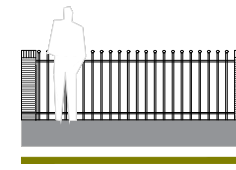

1.2 m Metal railing between 1.2m brick piers

Palette 1



Roof: Slate Grey Roof Tile



Main Body: Multi stock brickwork

Materials Surface Key:



Permeable Paving - Piora Pencil Edge

Rev	Date	Details
A	09.03.21	Site Layout amended

ophir architecture ltd

Suite 3
Aspley House
36 Hylton Street, Birmingham. B18 6HN
Tel: 0121 439 1151 Email: admin@ophirarchitecture.com

Registered in England and Wales. Company No. 11534477
All written/scaled dimensions and floor areas are subject to verification by Contractor(s) on site.
This drawing and design are © Copyright of Ophir Architecture Ltd.
No reproduction or alteration is permitted without prior written consent

Preliminary Design Information Comment Planning Construction

Client:
Matthew Macklin

Scale:
1:500

Drawing Size:
@ A3

Project:
Hansell Drive, Dorridge

Project No.
MPA01

Drawing No.
PL003

Drawing:
Materials and Boundaries Plan

Date
Nov 2020

Revision.
A



NORTH