

THIS SURVEY HAS BEEN PREPARED WITH A SCALING ACCURACY FOR A PLOT AT A SCALE OF 1/50

ALL LEVELS ARE IN METRES AND RELATED TO TBM AS SHOWN ON DWG NO 454A/1 (value 100.00m).

THE CO-ORDINATE GRID IS BASED ON ASSUMED VALUE


ALL TREE HEIGHTS AND SPREADS ARE APPROXIMATE. WE HAVE TRIED TO IDENTIFY TREE TYPES, HOWEVER IF SPECIES ARE CRITICAL SPECIALIST ADVICE SHOULD BE GIVEN

DRAINAGE PIPE SIZES HAVE BEEN MEASURED FROM SURFACE. CHAMBER ACCESS HAS NOT BEEN GAINED FOR SAFETY REASONS, THEREFORE SIZES SHOULD BE REGARDED AS APPROXIMATE. GENERALLY DAMAGED COVERS AND COVERS WITHIN HIGHWAYS WILL NOT BE LIFTED.



OVERHEAD CABLES ARE INDICATED USING REMOTE SURVEY METHODS AND ARE SUBJECT TO SEASONAL VARIATION AND SHOULD BE TREATED AS APPROXIMATE.

STA	EASTINGS	NORTHINGS	LEVELS
ST01	10000.000	5000.000	99.170
ST02	10012.043	4987.957	100.153
ST03	9978.752	4976.174	102.980



LAND SURVEY KEY	BUILDING SURVEY KEY
OSM reference survey bench mark	OSM reference survey bench mark
TBM temporary bench mark	TBM temporary bench mark
thatched floor level	thatched floor level
stone floor level	stone floor level
threshold level	threshold level
manhole cover	manhole cover
inspection cover	inspection cover
cover level	cover level
import level	import level
water meter	water meter
bed level	bed level
pipe diameter	pipe diameter
water filled chamber	water filled chamber
unable to lift	unable to lift
water meter	water meter
drainage channel	drainage channel
fire hydrant	fire hydrant
fire hydrant	fire hydrant
stop valve	stop valve
cable television	cable television
water meter	water meter
television	television
reading eye	reading eye
surveying rod	surveying rod
electric	electric
road sign	road sign
lamp post	lamp post
to telecom pole	to telecom pole
electric pole	electric pole
traffic light	traffic light
spot light	spot light
control box	control box
bed level	bed level
drainage channel	drainage channel
water pipe	water pipe
work pipe	work pipe
water pipe	water pipe
soil pipe	soil pipe
floor level	floor level
obscured fence	obscured fence
security fence	security fence
post & rail fence	post & rail fence
retaining wall	retaining wall
cable fence	cable fence
height	height
	sliding door
	floor to head height
	to all height
	to floor to all height
	underside height
	topside height
	room height
	roof slope (down)
	radiator
	heater
	hot water tank
	hand dryer
	water fountain
	roof light
	suspended ceiling
	electricity meter
	gas meter
	fire hose reel
	water meter
	concrete
	brick
	quarry tile

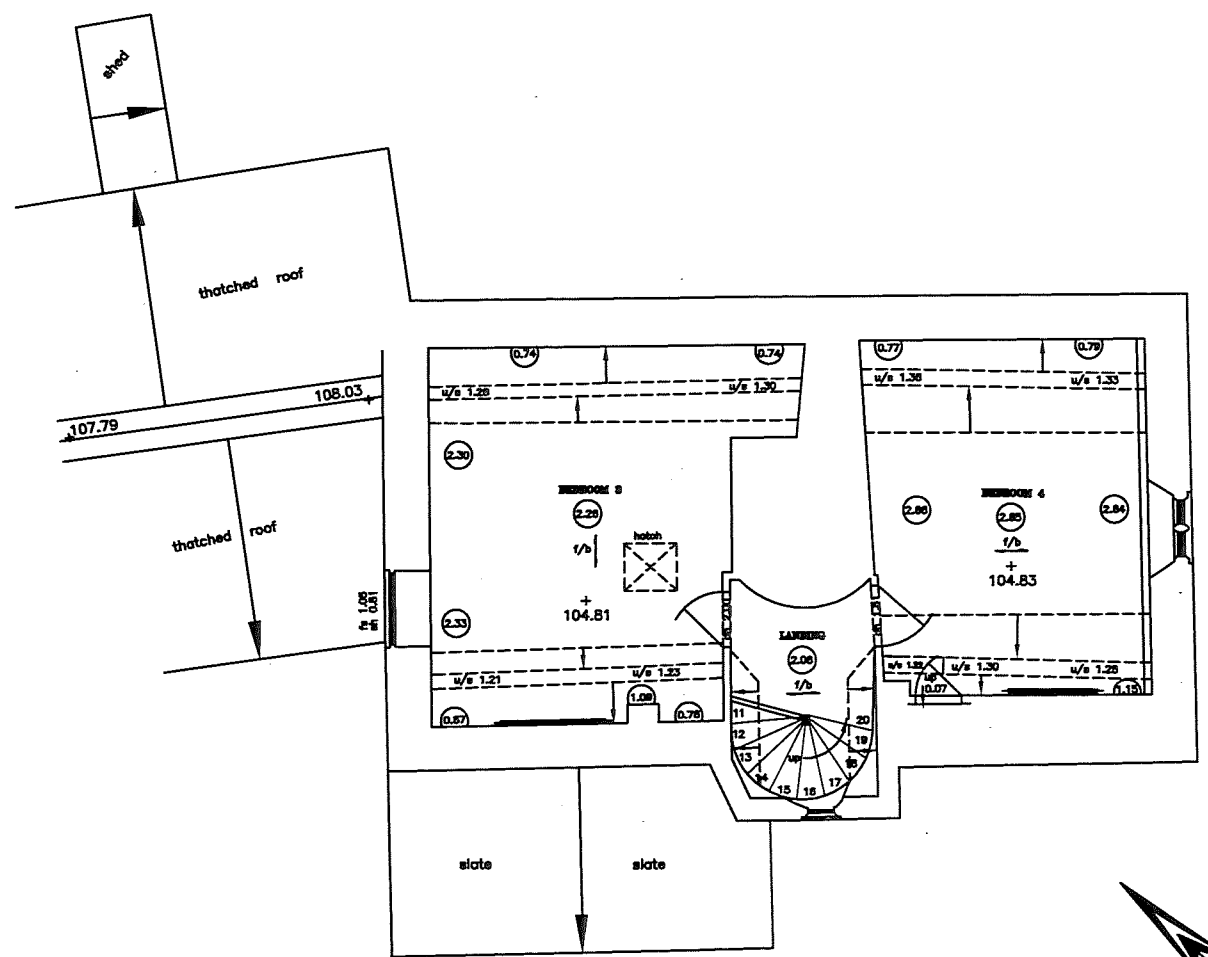

SECOND FLOOR PLAN

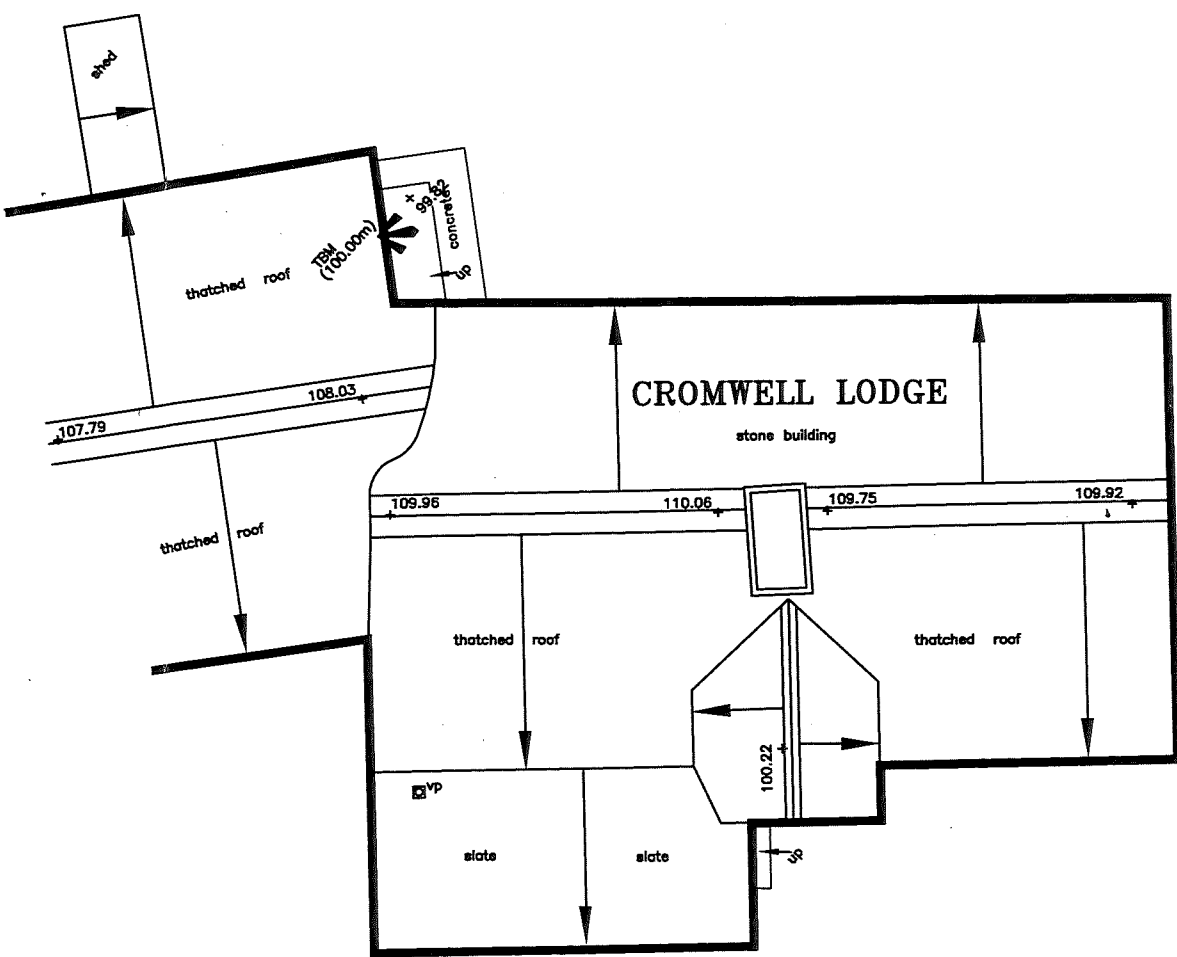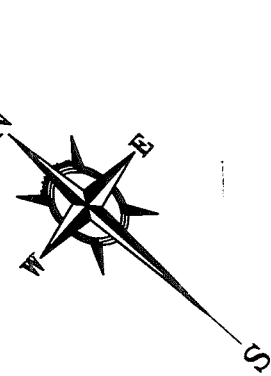

ROOF PLAN

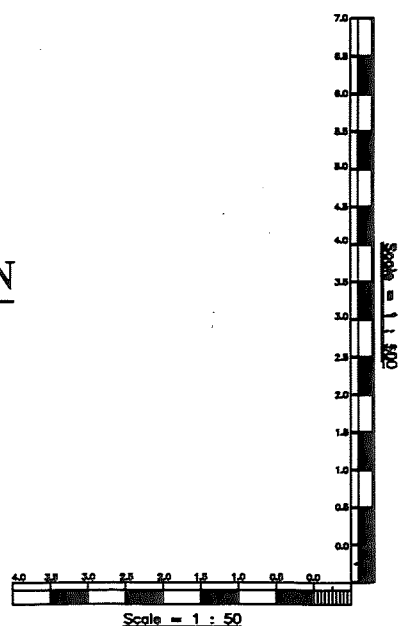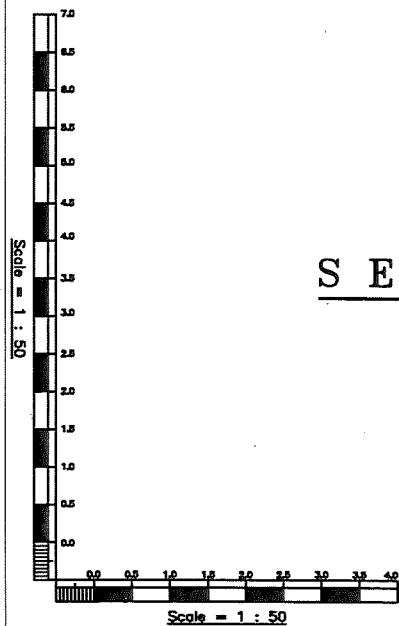

© Copyright Warwickshire Surveys Ltd - Reproduction of this information prohibited without written authorisation from Warwickshire Surveys Ltd.
 YOUR PROMISED HIGH QUALITY LOW COST SURVEY DELIVERED
WARWICKSHIRE SURVEYS LTD
 TOPOGRAPHICAL LAND & MEASURED BUILDING SURVEYS
 GEOMETRIC ENGINEERS
 10 7, Kewee Road, Wellesb, Leamington Spa, Warwickshire, CV32E
 TEL: 01926 741050 FAX: 01926 741050
 E: jf@warwickshiresurveys@hotmail.com
 MOBILE: 0784 6005807

Project
CROMWELL LODGE
OLD ROAD GREAT TEW
CHIPPING NORTON OXFORDSHIRE
OX7 4AN.

Client
TYACK ARCHITECTS LTD
 On behalf of
Mr RICHARD LAST Esq

Title
SECOND FLOOR & ROOF PLANS

Scale	1:50 @ A1	Drawn	JFB/PJL
Date	DECEMBER 2013	Job No	454A/6