




Plot 5
Front Elevation

Plot 6

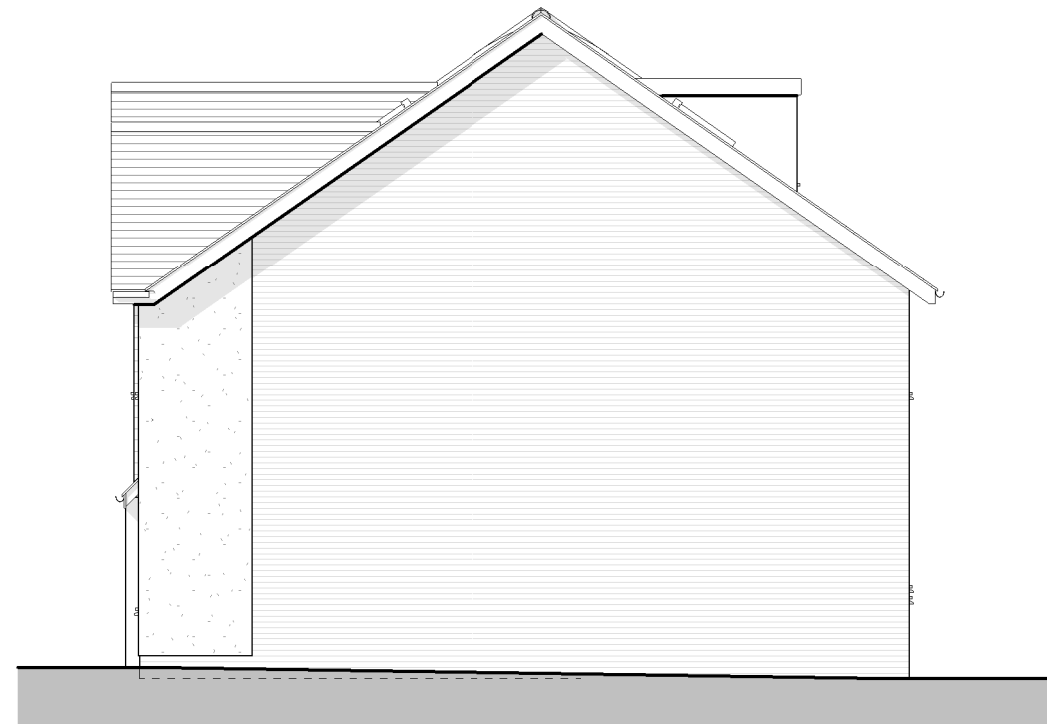


Plot 6
Right Elevation



Plot 6
Rear Elevation

Plot 5

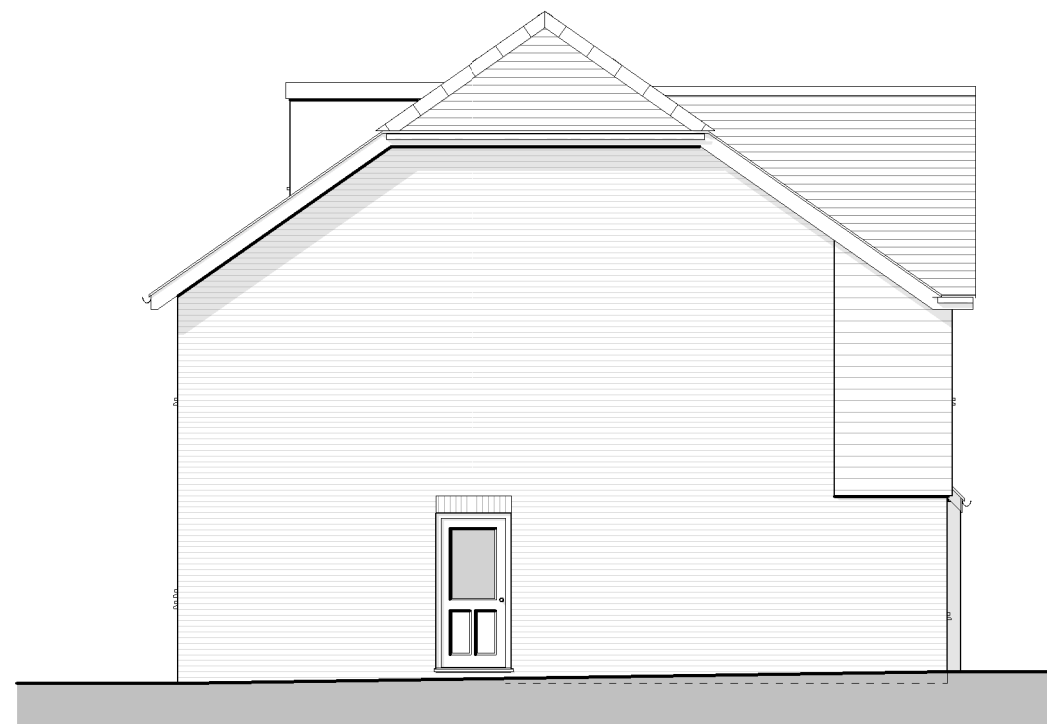

Plot 5
Left Elevation



NOTES:
This drawing is the property of Boast Architects and is issued on the condition that it is not reproduced, disclosed or copied to any unauthorised person without written consent.
This drawing is to be read together with the specification and related drawings.

© BOAST ARCHITECTS

REVISIONS:

| Rev | By | Chk | Date | Description |
|-----|----|-----|------|-------------|
|-----|----|-----|------|-------------|

| Materials Schedule | |
|--------------------|---|
| Walls | Facing brick/ stained timber/ render |
| Roof | Clay tiles |
| Joinery | Sash style windows fascias / soffits to be UPVC |
| Gutters & rwps | Black UPVC |

Legend

Obscure glazed window *

PLANNING

Project:
45-46 Chesham Road
Bovingdon

Title:
Plots 5 & 6
Proposed Elevations

| | | | | |
|--------|--------|-----------|---------|-------|
| Drawn: | Chk'd: | Date: | Scale: | Size: |
| JG | SB | 24.3.2021 | 1 : 100 | A3 |

| | | |
|-------------|-------------|------|
| Project No: | Drawing No: | Rev: |
| 2660 | PL12 | |



T 01438 365000
E architects@boastarchitects.com
W boastarchitects.com

8 Gateway 1000, Whittle Way, Stevenage, Hertfordshire, SG1 2FP