



**Second Floor Plan**

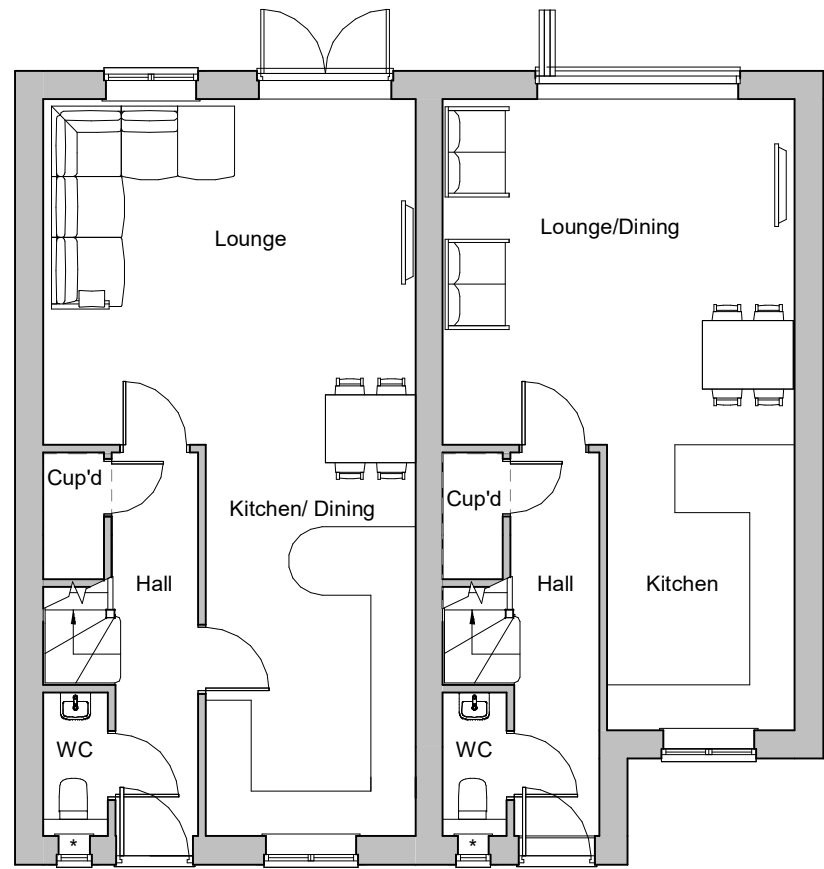

**Ground Floor Plan**

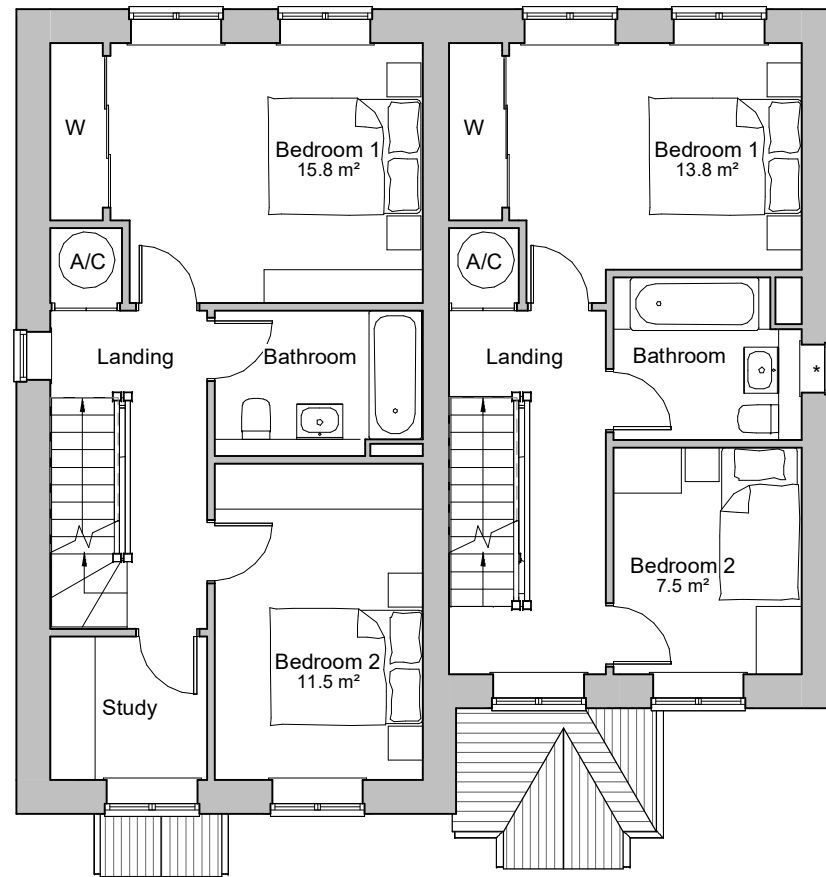

**First Floor Plan**



**NOTES:**  
 This drawing is the property of Boast Architects and is issued on the condition that it is not reproduced, disclosed or copied to any unauthorised person without written consent.  
 This drawing is to be read together with the specification and related drawings.

© BOAST ARCHITECTS

**REVISIONS:**

Rev	By	Chk	Date	Description
-----	----	-----	------	-------------

Schedule Of Areas (Plots 1 & 2)		
Plot	Area	
	m <sup>2</sup>	sq.ft
1	99.4	1,070 ft <sup>2</sup>
2	115.4	1,242 ft <sup>2</sup>

**Legend**

Obscure glazed window \*

**PLANNING**

Project:  
 45-46 Chesham Road  
 Bovingdon

Title:  
 Plots 1 and 2  
 Proposed Floor Plans

Drawn:	Chk'd:	Date:	Scale:	Size:
JG	SB	24.3.2021	1 : 100	A3

Project No:	Drawing No:	Rev:
2660	PL07	



T 01438 365000  
 E architects@boastarchitects.com  
 W boastarchitects.com

8 Gateway 1000, Whittle Way, Stevenage, Hertfordshire, SG1 2FP