



Plot 5  
Second Floor Plan

Plot 6

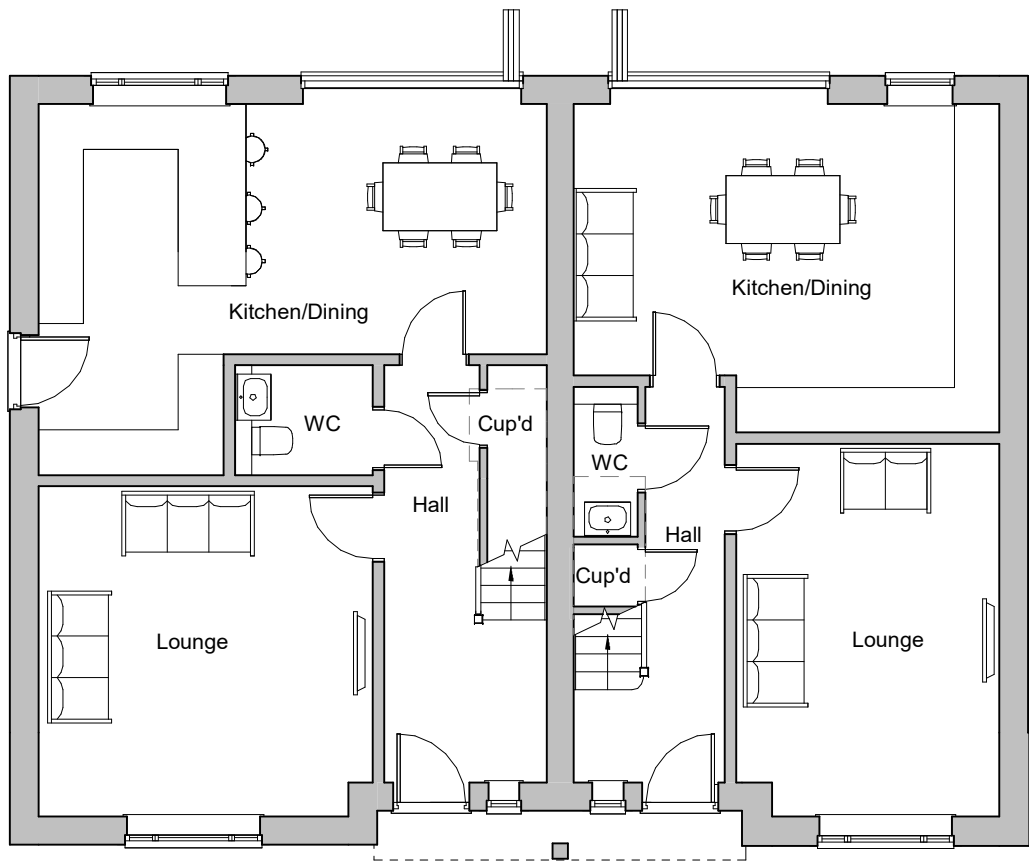


Plot 5  
Ground Floor Plan

Plot 6

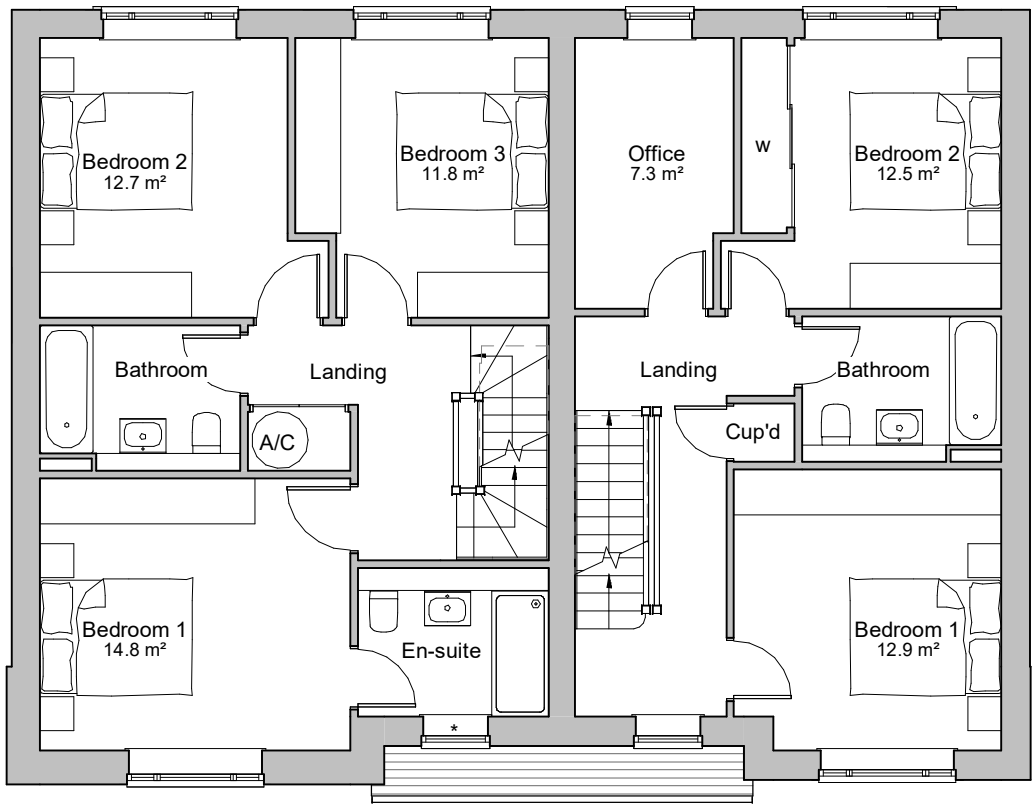

Plot 5  
First Floor Plan

Plot 6

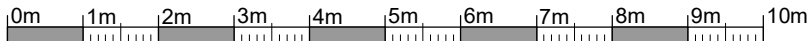

NOTES:  
This drawing is the property of Boast Architects and is issued on the condition that it is not reproduced, disclosed or copied to any unauthorised person without written consent.  
This drawing is to be read together with the specification and related drawings.

© BOAST ARCHITECTS

REVISIONS:

Rev	By	Chk	Date	Description
-----	----	-----	------	-------------

Schedule Of Areas (Plots 5 & 6)

Plot	Area	
	m²	sq.ft
5	153.6	1,653 ft²
6	128.7	1,385 ft²

Legend

Obscure glazed window

\*

PLANNING

Project:  
45-46 Chesham Road  
Bovingdon

Title:  
Plots 5 & 6  
Proposed Floor Plans

Drawn:	Chk'd:	Date:	Scale:	Size:
JG	SB	24.3.2021	1 : 100	A3
Project No:	Drawing No:	Rev:		
2660	PL11			



T 01438 365000  
E architects@boastarchitects.com  
W boastarchitects.com

8 Gateway 1000, Whittle Way, Stevenage, Hertfordshire, SG1 2FP