

DO NOT SCALE EXCEPT FOR PLANNING AND BUILDING REGULATION PURPOSES

GENERAL NOTES

LIGHTING:-  
ALL LIGHTING TO BE POSITIONED TO AVOID DIRECT GLARE ON THE EYES OF THE USER AND UNWANTED REFLECTIONS FROM THE SCREEN OR OPERATING FEATURES. GLARE FROM LIGHTING TO BE AVOIDED.  
SIGNAGE:-  
ALL SIGNAGE TO CONFORM TO BS 8300:2001 SECTIONS 9.2.2 LOCATION & DESIGN OF SIGNS & INFORMATION AND 9.2.3 VISUAL SIGNS.  
ALL NEW GLAZING CONFORMS TO BS 6206.  
ALL ELECTRICAL WORK CONFORMS TO BS 7671.

TEMPORARILY RELOCATE FROM ATM DELIVERY UNIT

TEMPORARILY RELOCATE FROM ATM DELIVERY UNIT

TEMPORARILY RELOCATE FROM ATM DELIVERY UNIT


SITE NOTES

FLOOR CONSTRUCTION:  
CONCRETE  
MODIFY EXISTING ROLLER SHUTTER CURTAIN, FIT NEW GUIDE RAIL, ANGLE, BOX SECTION AND INFILL PANEL.  
REMOVE: EXISTING GLAZING PANEL  
INSTALL : WHITE LAMINATE PANEL, SECURITY STUD WORK COMPLETE WITH ATM APERTURE, ATM ENCLOSURE, 26mm FLOOR PLATE, ATM, ELECTRICS AND ILLUMINATED ATM SIGNAGE.


NOTES:- NO ASBESTOS REGISTER - CSS TO ARRANGE ASBESTOS SURVEY PRIOR TO ANY ADDITIONAL SURVEYS AND WORKS TAKING PLACE

WORK TO BE CARRIED OUT BY OTHERS


REPAIR THE EXISTING ROLLER SHUTTER PRIOR TO WORKS COMMENCING.  
TEMPORARILY RELOCATE : 1X ICE CREAM CHILLER, 1X FREEZER AND 1 X TIERED SHELVING UNIT w/STOCK PRIOR TO AND FOR DELIVERY/INSTALL OF ATM  
PERMANENTLY REMOVE : 2X SHELVING UNITS w/STOCK AWAY FROM THE ATM LOCATION PRIOR TO INSTALL

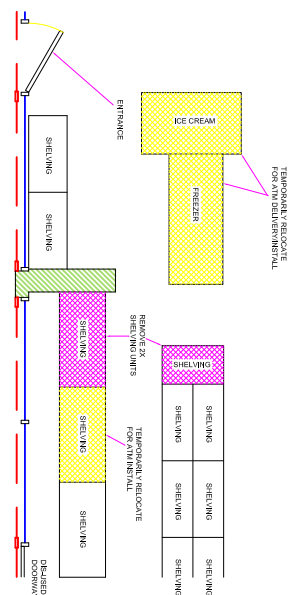

EXISTING (PART) PLAN

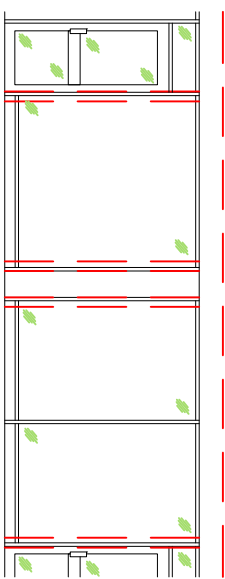

EXISTING ELEVATION

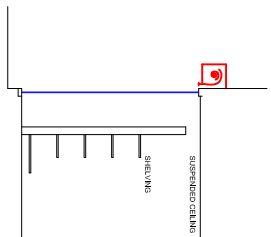

EXISTING SECTION VIEW A-A



SITE ADDRESS

STOP & SHOP

57-59 CUMBERLAND ROAD,

MIDDLESBOROUGH,

TS5 6PN.


| TITLE   |               |
|---|---------------|
| PROPOSED AUTOMATED TELLER MACHINE (ATM) INSTALLATION FOR CASHZONE |               |
| DRAWN DG  | DATE 14/09/20 |
| REFRIG No.  | SHEET         |
| E023486   | REVISION      |

| TITLE   |    |
|---|----|
| PROPOSED AUTOMATED TELLER MACHINE (ATM) INSTALLATION FOR CASHZONE |    |
| 04  | 01 |
| 03  | 02 |
| 02  | 03 |
| 01  | 04 |


| drawing approval |          |
|------------------|----------|
| NAME:-           | DATE:-   |
| POSITION:-       | SIGNED:- |
| APPROVED:-       |          |

CARDTRONICS

Service Solutions

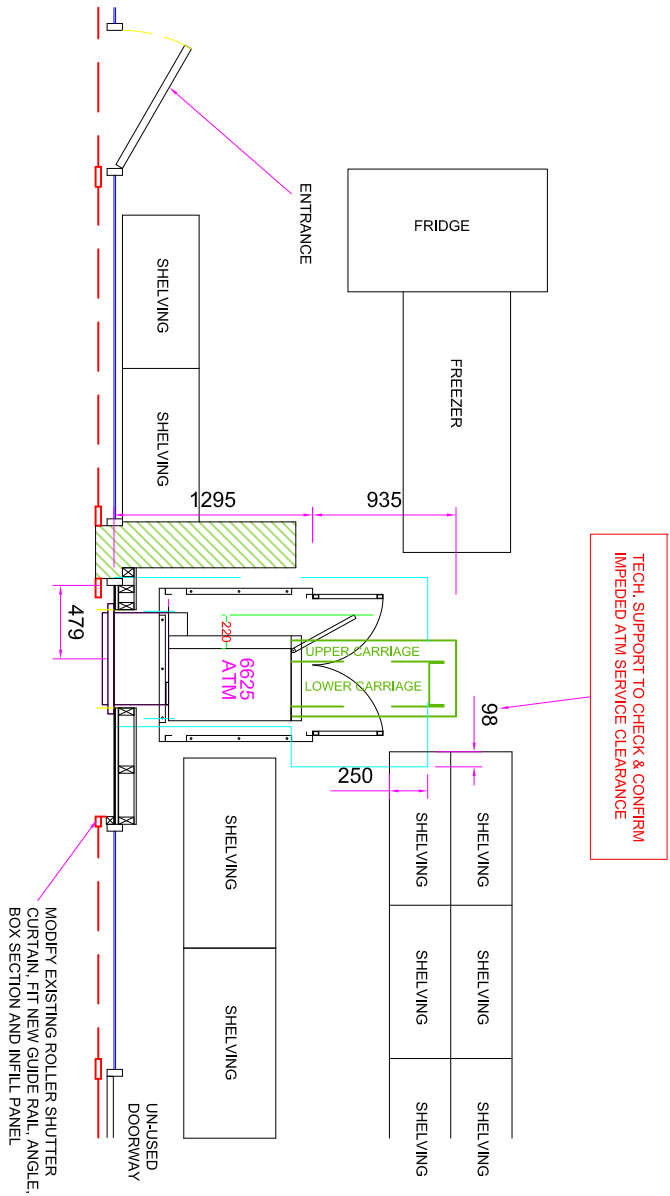

PROPOSED (PART) PLAN

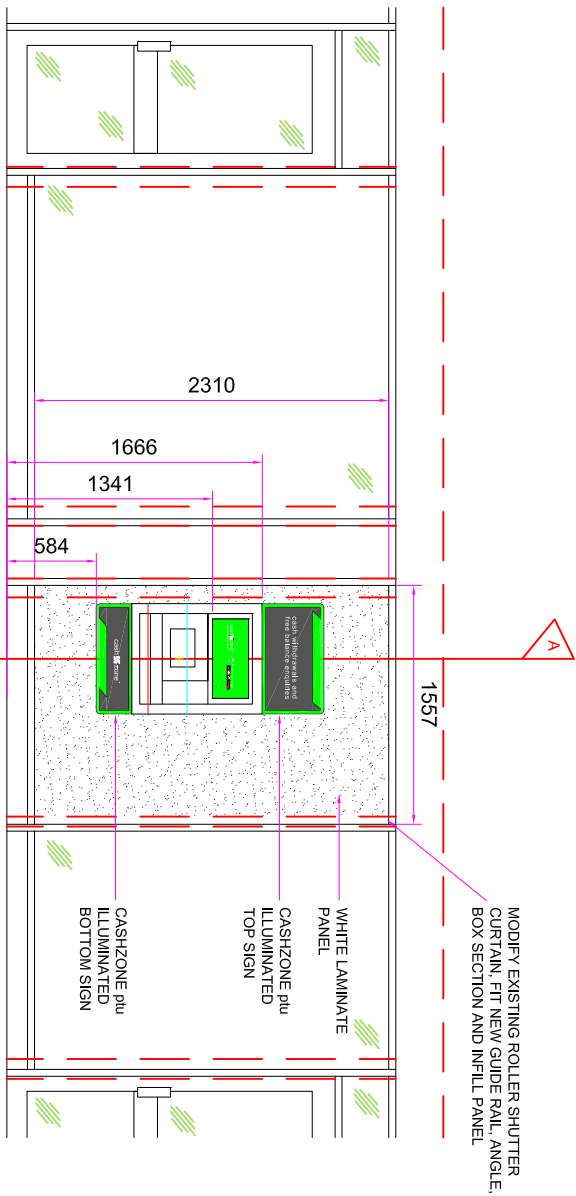

PROPOSED ELEVATION



SECTION VIEW A-A

