


Only signed dimensions to be used. Dimensions to be verified on site. Any discrepancies should be referred to the Engineer prior to work being put in hand. This drawing is the property of Waterman Infrastructure & Environment Limited, and the drawing is issued on the condition that it is not copied, reproduced, retained or disclosed to any unauthorized person, either wholly or in part without the consent in writing of Waterman Infrastructure & Environment Limited. PlotKites Smart, Clark Street, London SE1 9QG. T 020 7928 7888. F 020 7922 0922

**GENERAL NOTES**

1. THIS DRAWING IS TO BE READ IN CONJUNCTION WITH ALL ENGINEERS, ARCHITECTS OR OTHER RELEVANT DRAWINGS AND SPECIFICATIONS.
2. ALL DIMENSIONS AND LEVELS ARE TO BE CHECKED ON SITE BY THE CONTRACTOR PRIOR TO PREPARING ANY WORKING DRAWINGS OR COMMENCING ON SITE.
3. THE CONTRACTOR MUST ENSURE AND WILL BE HELD RESPONSIBLE FOR THE OVERALL STABILITY OF THE BUILDING STRUCTURE/EXCAVATION AT ALL STAGES OF THE WORK.
4. ALL WORK BY THE CONTRACTOR MUST BE CARRIED OUT IN SUCH A WAY THAT ALL REQUIREMENTS UNDER THE HEALTH AND SAFETY AT WORK ACT ARE SATISFIED.
5. ALL WORK IS TO BE CARRIED OUT IN COMPLIANCE WITH THE REQUIREMENTS OF THE RELEVANT STATUTORY AUTHORITIES AND REGULATIONS.

**LEGEND**

- DENOTES PROPOSED PHASE 2 BOUNDARY
- DENOTES VEHICLE BODY PATH
- DENOTES VEHICLE WHEEL PATH
- DENOTES PROPOSED CARRIAGEWAY
- DENOTES PROPOSED FOOTPATH
- DENOTES PROPOSED SOFT LANDSCAPING
- DENOTES PROPOSED RAISED SPEED TABLE
- DENOTES PROPOSED FACTORED FOOTPATH

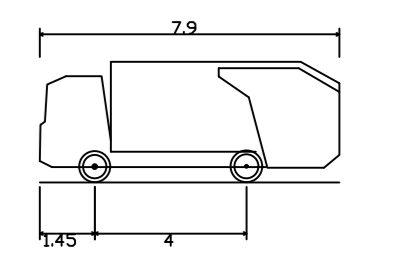

DB32 Refuse Vehicle	7.900m
Overall Length	2.400m
Overall Width	2.100m
Overall Body Height	0.950m
Min. Body Ground Clearance	0.350m
Max. Truck Width	2.450m
Lock to lock time	6.00s
Kerb to Kerb Turning Radius	3.600m

Rev	Date	Description	By
PSK	14.01.21	AMENDED TO SUIT UPDATED ARCHITECTS LAYOUT	JG
PSI	08.03.21	AMENDED AS PER CLIENTS COMMENTS	JG
PIQ	18.12.20	ISSUED FOR PLANNING	JK
PII	03.12.20	DRAFTED FOR PLANNING	JG

**BLINDWELLS**

**PHASE 2  
REFUSE VEHICLE  
SWEEP PATH ANALYSIS  
SHEET 1 OF 3**

Client:  
**HARGREAVES SERVICES (BLINDWELLS) LTD**

South Suite 8 Nelson Mandela Place Glasgow G2 1BT  
t 0141 491 999  
e 0141 491 999  
w www.watermangroup.com

PLANNING			
Drawn By:	PM	Checked By:	TH
Date:	NOV/20	Scale:	A3
Project:	17684-WIE-05-ZZ-DR-C-00001	Revision:	P04