


Only figured dimensions to be used. Dimensions to be verified on site. Any discrepancies should be referred to the Engineer prior to work being put in hand. This drawing is the property of Waterman Infrastructure & Environment Limited, and the drawing is issued on the condition that it is not copied, reproduced, retained or disclosed to any unauthorized person, either wholly or in part without the consent in writing of Waterman Infrastructure & Environment Limited. Peckhams Wharf, Clink Street, London SE1 9UG. T: 020 7928 7888. F: 020 7922 0922

GENERAL NOTES

1. THIS DRAWING IS TO BE READ IN CONJUNCTION WITH ALL ENGINEERS, ARCHITECTS OR OTHER RELEVANT DRAWINGS AND SPECIFICATIONS.
2. ALL DIMENSIONS AND LEVELS ARE TO BE CHECKED ON SITE BY THE CONTRACTOR PRIOR TO PREPARING ANY WORKING DRAWINGS OR COMMENCING ON SITE.
3. THE CONTRACTOR MUST ENSURE AND WILL BE HELD RESPONSIBLE FOR THE OVERALL STABILITY OF THE BUILDING STRUCTURE EXCAVATION AT ALL STAGES OF THE WORK.
4. ALL WORK BY THE CONTRACTOR MUST BE CARRIED OUT IN SUCH A WAY THAT ALL REQUIREMENTS UNDER THE HEALTH AND SAFETY AT WORK ACT ARE SATISFIED.
5. ALL WORK IS TO BE CARRIED OUT IN COMPLIANCE WITH THE REQUIREMENTS OF THE RELEVANT STATUTORY AUTHORITIES AND REGULATIONS.

LEGEND

- DENOTES PROPOSED PHASE 2 BOUNDARY
- DENOTES VEHICLE BODY PATH
- DENOTES VEHICLE WHEEL PATH
- DENOTES PROPOSED CARRAGEWAY
- DENOTES PROPOSED FOOTPATH
- DENOTES PROPOSED SOFT LANDSCAPING
- DENOTES PROPOSED RAISED SPEED TABLE
- DENOTES PROPOSED FACTORED FOOTPATH

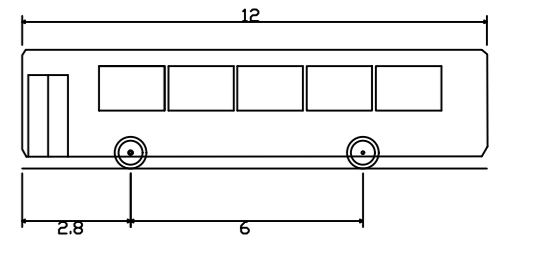

*Standard Rigid Bus		
Overall Length	12.000m	
Overall Width	2.550m	
Overall Body Height	3.050m	
Min Body Ground Clearance	0.350m	
Track Width	2.050m	
Lock to Lock Time	4.000s	
Wheel to Wheel Turning Radius	10.771m	

Rev	Date	Description	By
P05	30.03.21	AMENDED TO SUIT NEW BASIN LAYOUT	KX
P04	14.01.21	AMENDED TO SUIT UPDATED ARCHITECTS LAYOUT	JG
P03	08.01.20	AMENDED AS PER CLIENTS COMMENTS	JG
P02	18.12.20	DRAFTED FOR PLANNING	KX
P01	27.11.20	DRAFTED FOR PLANNING	JG

BLINDWELLS

**PHASE 2
BUS
SWEEP PATH ANALYSIS
SHEET 1 OF 3**

Client: **HARGREAVES SERVICES (BLINDWELLS) LTD**



South Suite 8 Nelson Mandela Place Glasgow G2 1BT
t: 0141 481 999
e: info@watermangroup.com www.watermangroup.com

PLANNING				
Drawn By	PM	Checked By	TH	Waterman Ref
Date	NOV/20	Scale @ A3	1:500	
Project	Originator	Volume	Level	Type
17684-WIE-05-ZZ-DR-C-00004	P05			