


All dimensions to be checked on site. Discrepancies, ambiguities and/or omissions between this drawing and information given elsewhere must be reported immediately to head office for clarification before proceeding.

- Legend**
- Site Boundary
 - Amenity Grass using EG22 Strong Lawn Grass Mix by Emorgate Seeds or similar, sown at the recommended rate of 25g/m²
 - Meadow Mix using MGS Meadow Mix by Scotia Seeds or similar, sown at the recommended rate of 3g/m²
 - Basin - Seeding to sides of swales and basins using E16 Landscape and Embankment Mix by Barenbrug Ltd or similar, sown at the recommended rate of 25-50g/m²
 - Grass - Coir Matting
 - Proposed Trees - 1000x1000x1000mm topsoil
 - Woodland Edge Mix - 450mm topsoil laid on 400mm subsoil
 - Woodland Planting - 450mm topsoil laid on 400mm subsoil
 - Princes Loch - Water Body
 - Proposed Submerged Aquatic Mix - Refer to planting plans and schedule
 - Proposed Marginal Planting - Refer to planting plans and schedule
 - Proposed top and bottom of landform

Bird Breeding Season and Vegetation Removal

It is recommended that vegetation which needs to be removed is done prior to the bird breeding season. [1st March - 31st August] If this is not possible within this period, the vegetation removal should be carried out under the supervision of an Ecologist.

If birds are found to be breeding in the vegetation which needs to be removed then vegetation removal in the area surrounding the nest must be delayed until the eggs have hatched and the young birds have left the nest.

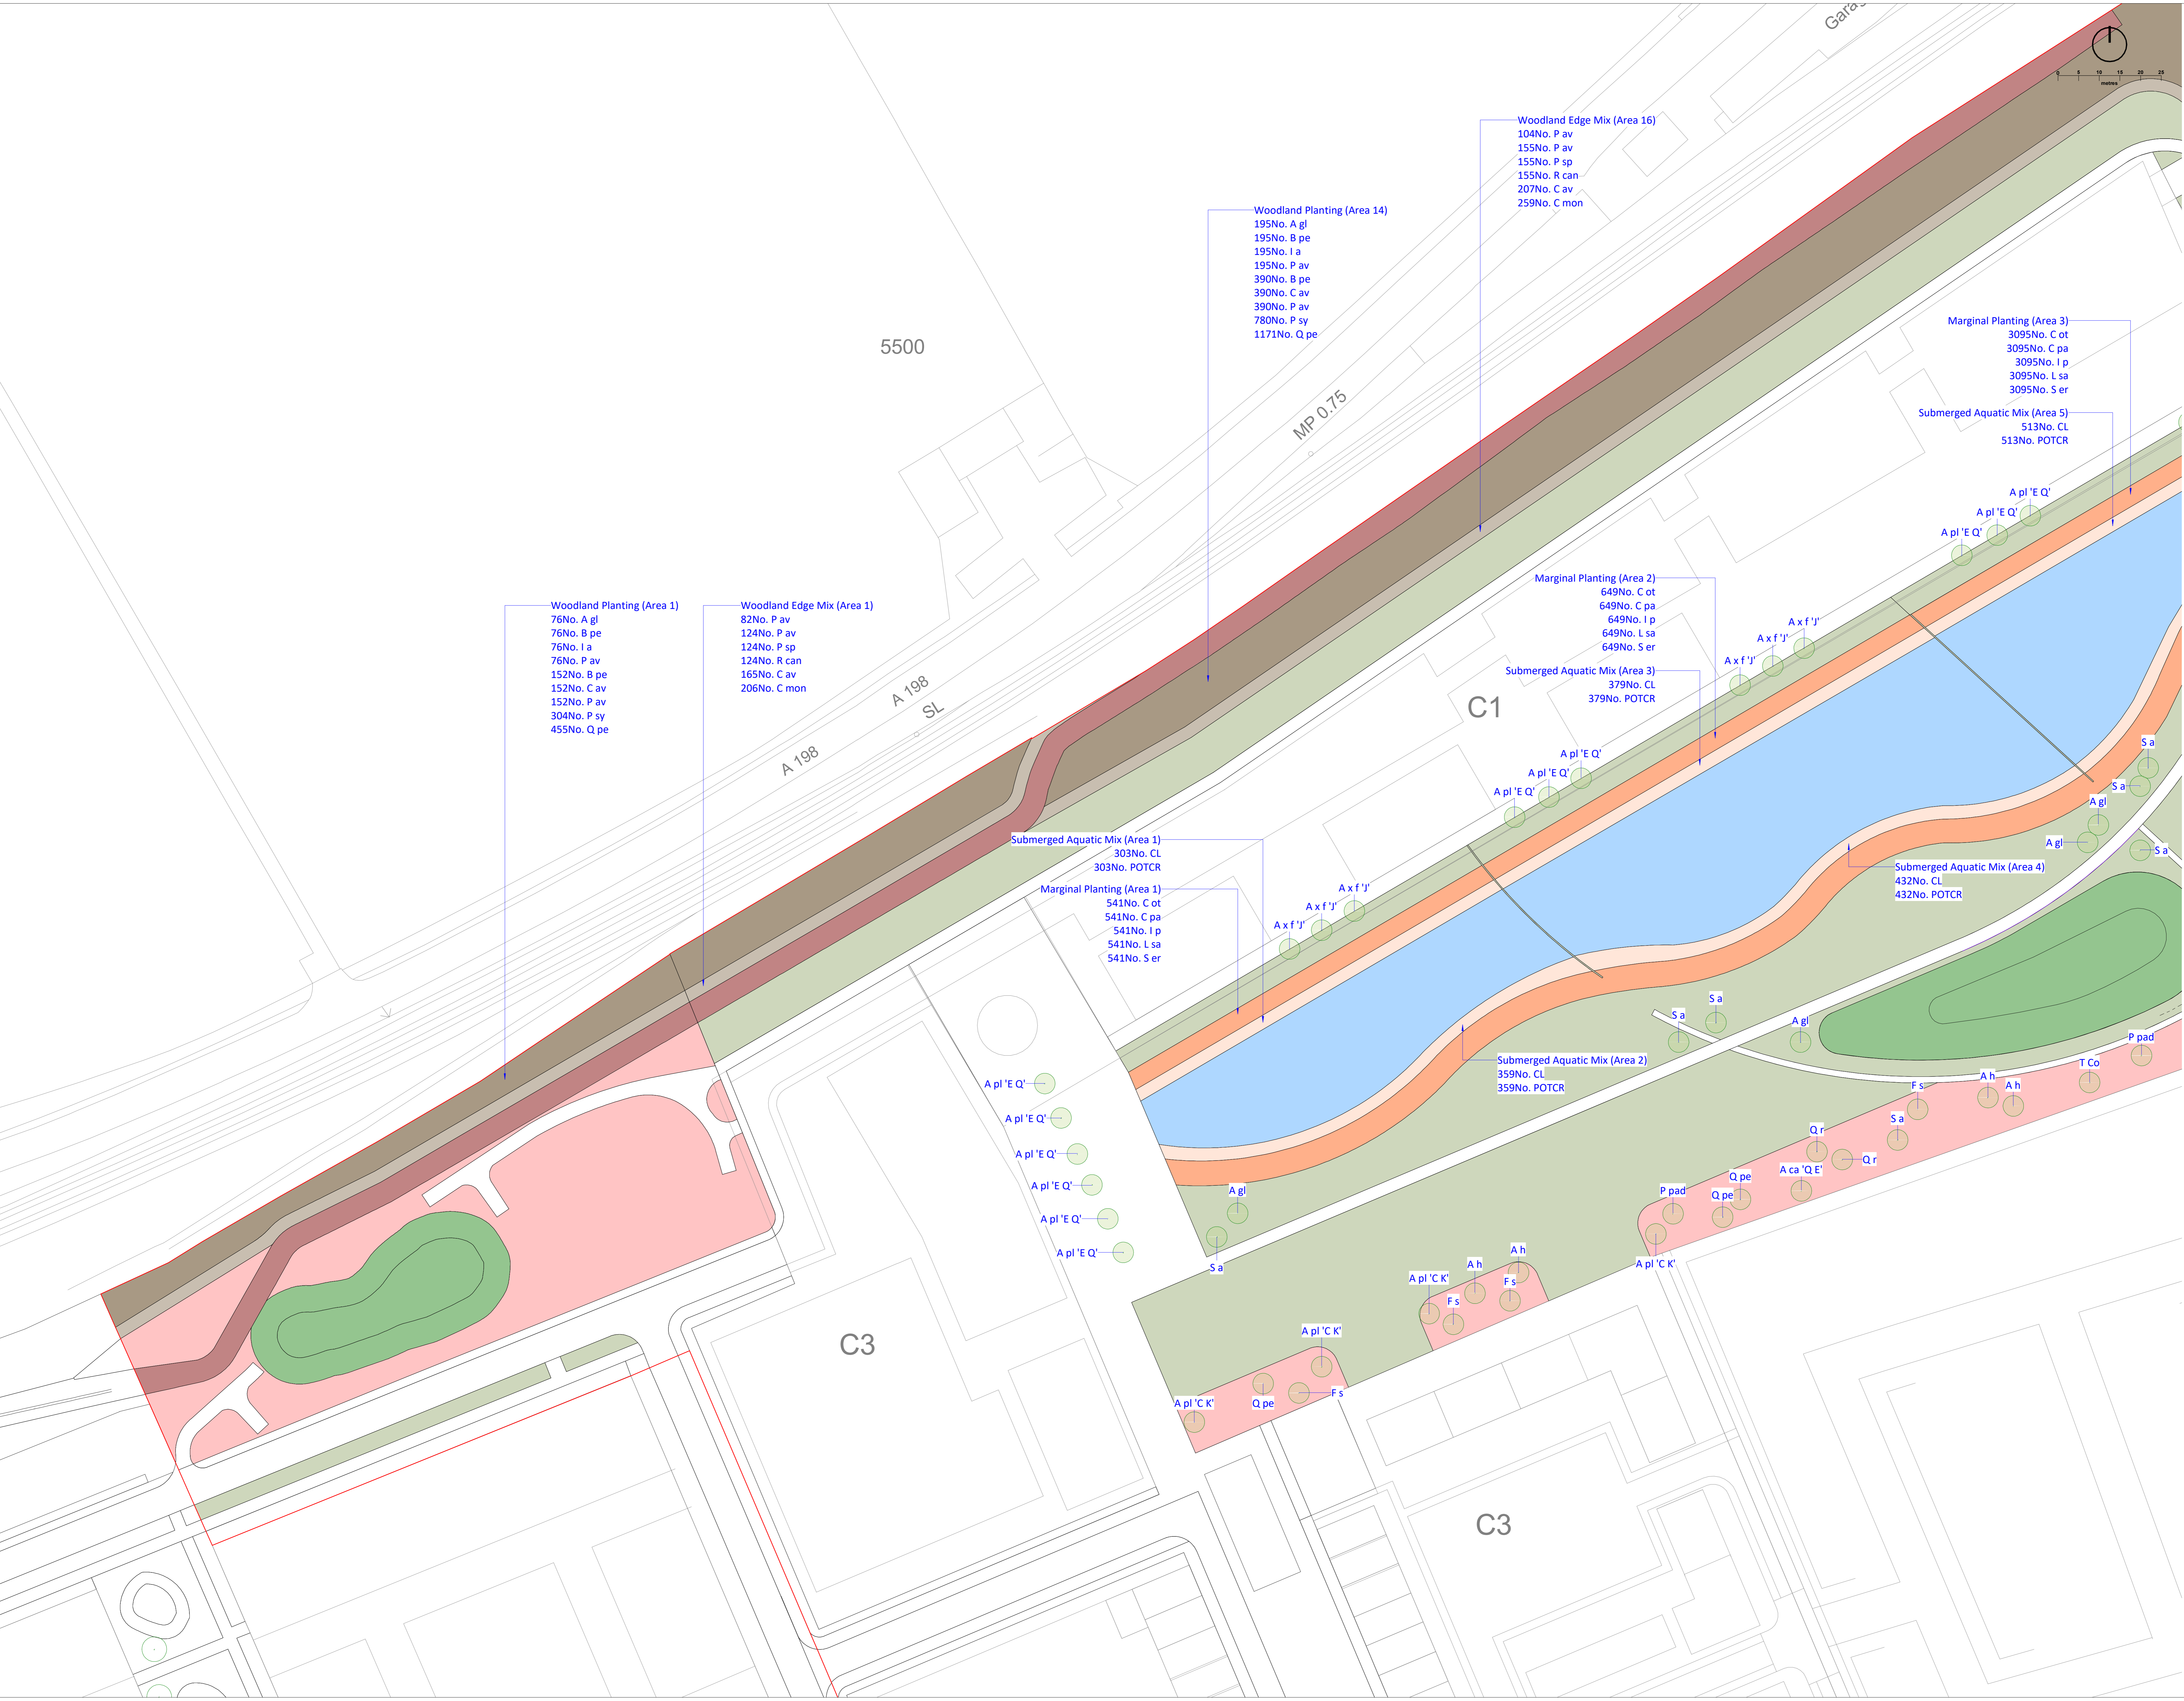

Revision	Date	By	Checked	Approved
Road layout amended	26/03/21	SA	POB	CLD
Dry basin shape amended	26/03/21	SA	POB	EMC
Path Removed	26/03/21	SA	POA	DWR
Site boundary amended	15/02/21	SA	PO3	DWR
Issued for Planning	17/12/20	SA	PO2	DWR
Issued for Planning	17/12/20	SA	PO1	DWR

Author	Drawn	Checked	Approved	Date
SA	POB	CLD	EMC	26/03/21

oobe
 177 W George St, Edinburgh, Midlothian, Scotland
 G1 3JH | T: +44 (0)131 201 0400 | W: www.oobe.co.uk | E: info@oobe.co.uk

Client: Hargreaves Services (Blindwells) Ltd
 Project: Blindwells Phase 2
 Title: Planting Plan Sheet 1
 Dwg No: 5301-OOB-02-00-DR-L-0003 Scale: 1:500@A0
 Revision: POB Date: December 2020