



Key Plan
1 : 5000



Callout A
1 : 1000

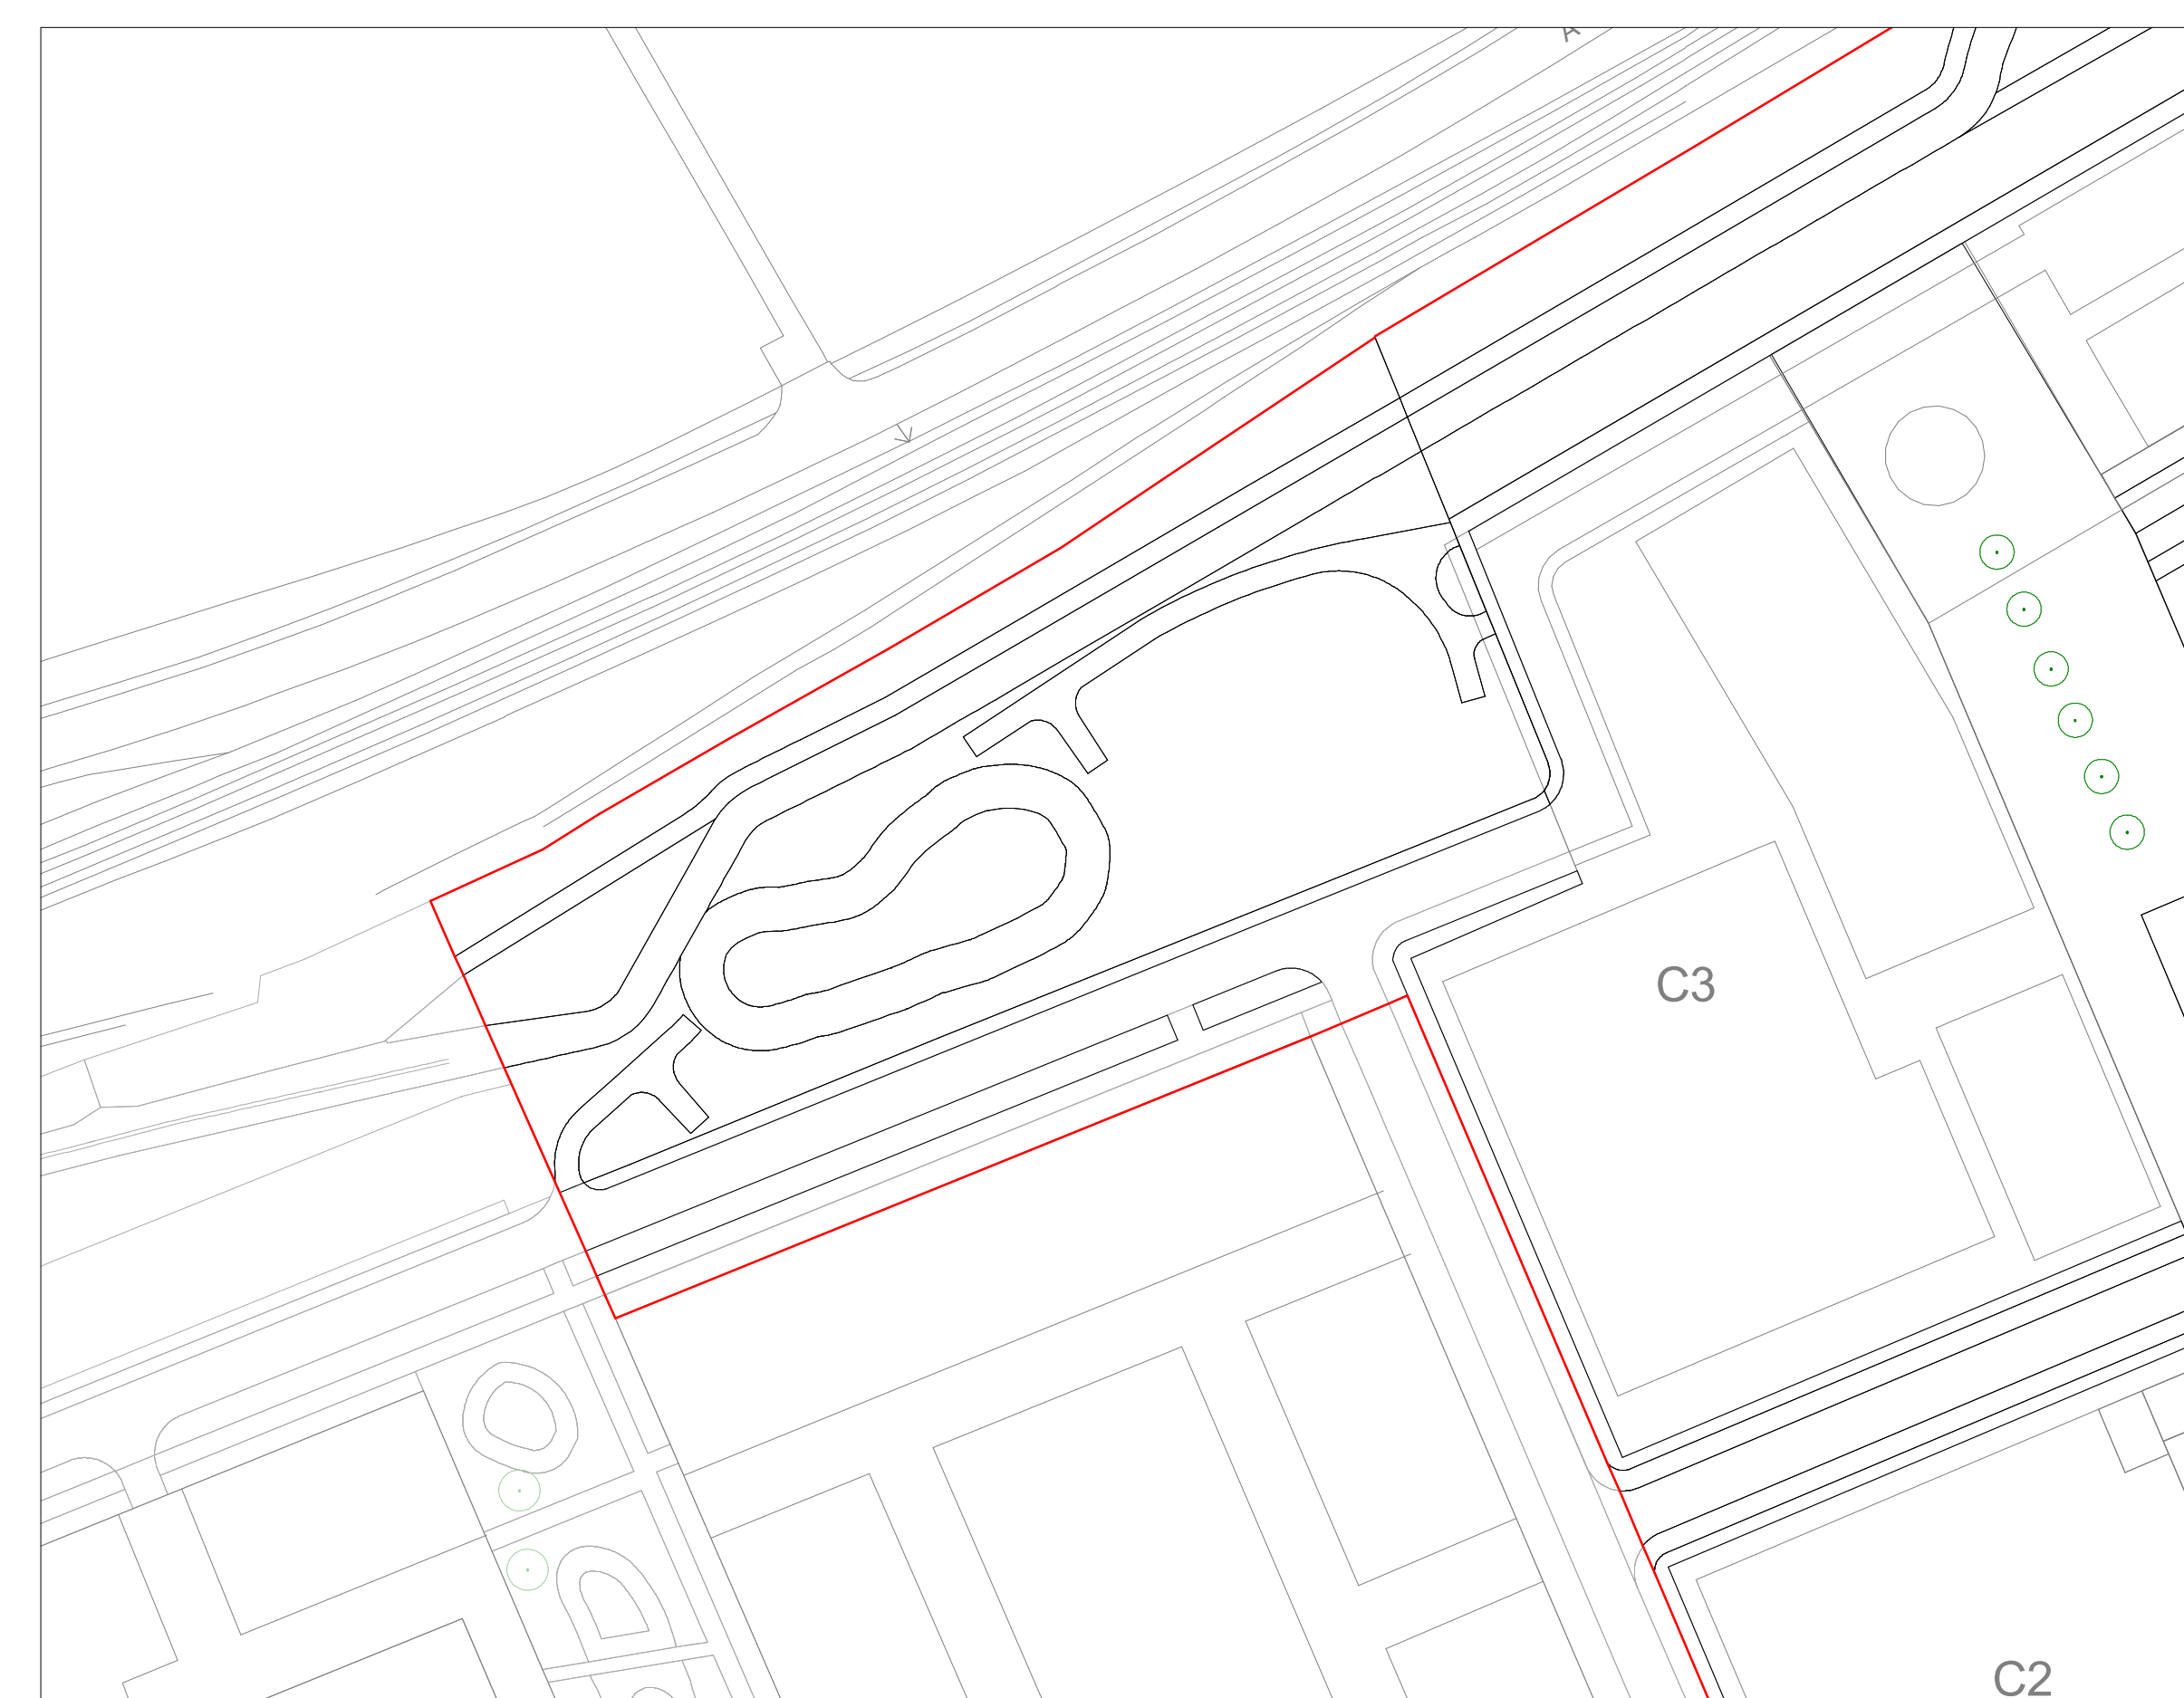

SUDS Basin Section 1
1 : 100

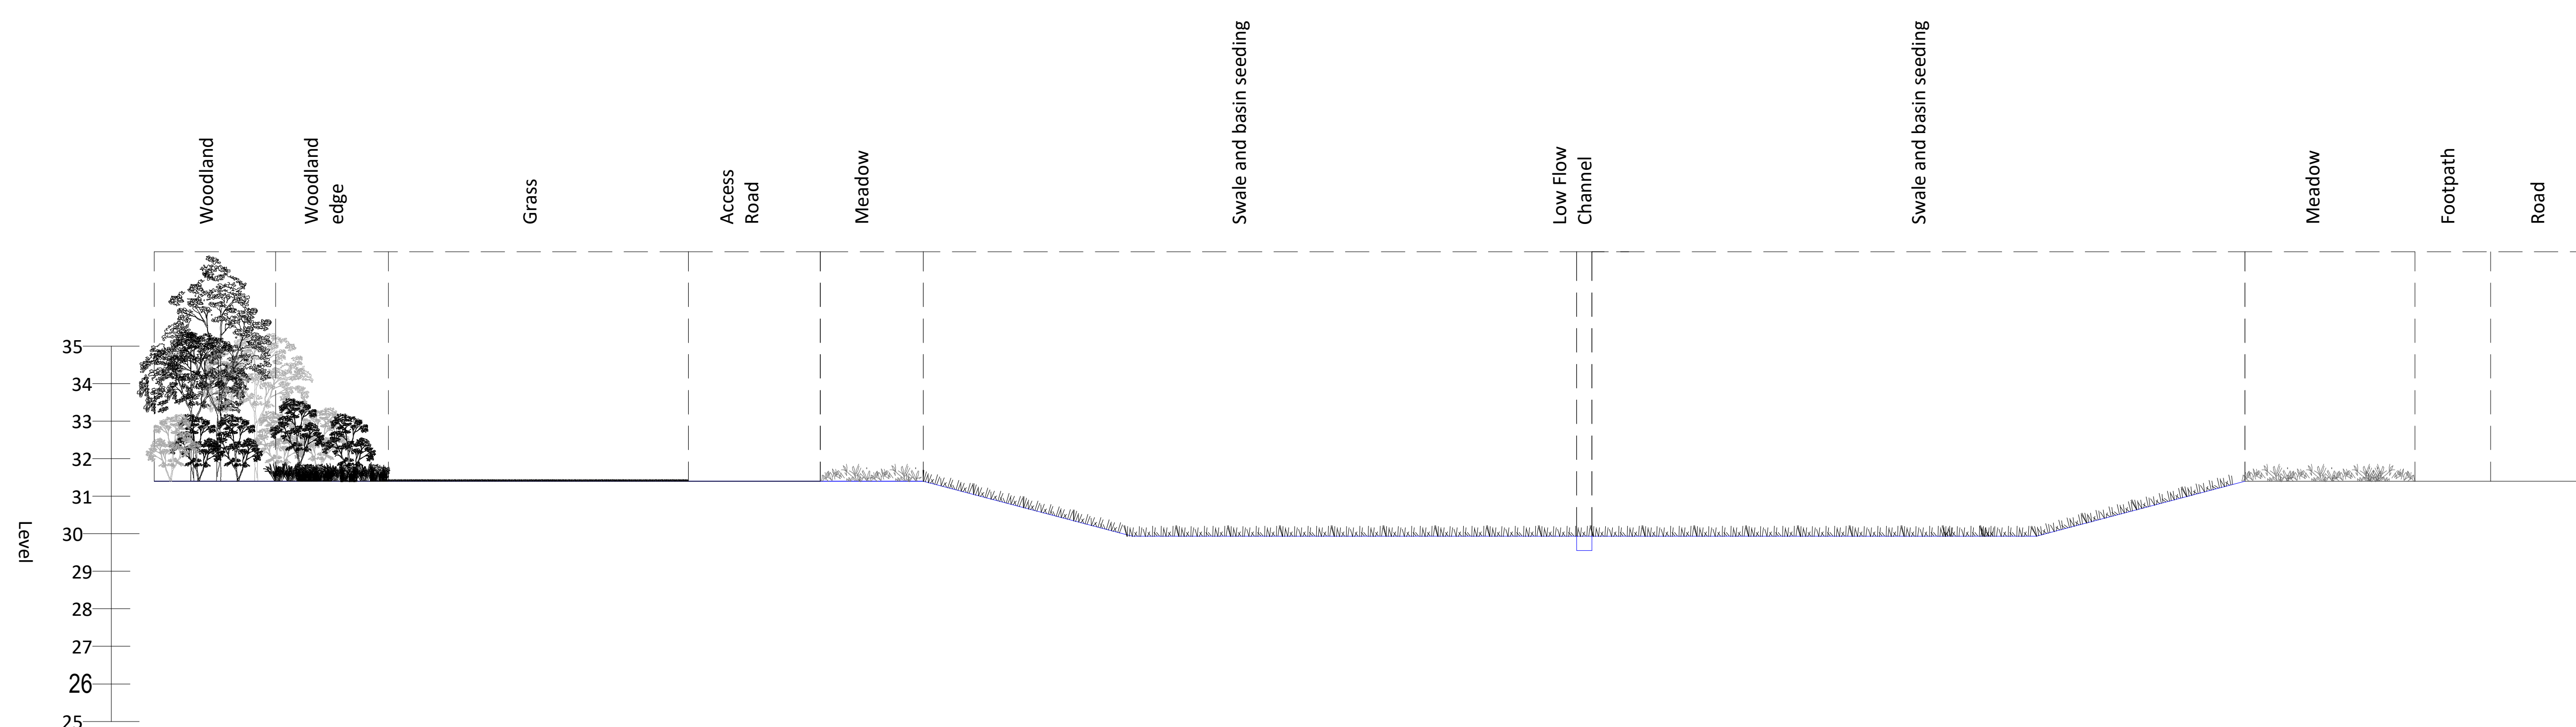

SUDS Basin Section 2
1 : 100

Road layout amended	S4	P07	CLO	EMC	26/09/21
Dry basin shape amended	S4	P06	EMC	EMC	26/09/21
Path removed	S4	P05	DWR	EMC	26/09/21
Update to Phase 3	S4	P04	DWR	EMC	18/09/21
Site boundary amended	S4	P03	DWR	EMC	15/09/21
Issued for Planning	S4	P02	DWR	EMC	17/12/20
Issued for Planning	S4	P01	DWR	EMC	17/12/20

Revision | Status | Rev | Journal | Issues | Date

Available:
Studio 7 & 8, The Mill, Haulton Road, Walker Road, NE2 2JL
t: +44 (0)191 281 3715
177 George St, Edinburgh Business Centre, London, W1P 3AA
t: +44 (0)203 479 2949
oobe
177 George St, Edinburgh Business Centre, London, W1P 3AA
t: +44 (0)203 479 2949
www.oobe.co.uk e: info@oobe.co.uk

Client: Hargreaves Services (Blindwells) Ltd
Project: Blindwells Phase 2
Title: SUDS Sections

Dwg No: 5301-00B-02-00-DR-L-0025 Scale: As Indicated @ A0
Revision: P07 Date: December 2020