



All dimensions to be checked on site. Discrepancies, ambiguities and/or omissions between this drawing and information given elsewhere must be reported immediately to head office for clarification before proceeding.

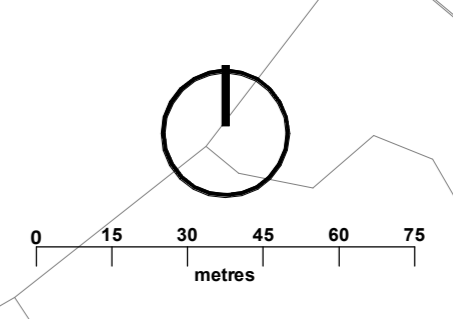

- Legend**
- Site Boundary
 - Amenity Grass
- 200mm topsoil laid on 300mm subsoil
 - Meadow Grassland
- 200mm subsoil
 - Landscape and Embankment Mix
- 300mm subsoil
 - Woodland Edge Mix
- 450mm topsoil laid on 400mm subsoil
 - Woodland Planting
- 450mm topsoil laid on 400mm subsoil
 - Proposed Submerged Aquatic Mix
Minimum of 450 Subsoil
 - Proposed Marginal Planting
Minimum of 450 Subsoil
 - Proposed Trees
- 100x100x1000mm topsoil

Planting Area's	
Type	Area
O0B_Site_Soft_AquaticPlanting	1984 m ²
O0B_Site_Soft_Grass	73435 m ²
O0B_Site_Soft_LandscapeEmbankmentMix	10857 m ²
O0B_Site_Soft_Marginal	3570 m ²
O0B_Site_Soft_MeadowGrassland	33440 m ²
O0B_Site_Soft_Woodland	23396 m ²
O0B_Site_Soft_Woodland_Edge_Mix	28235 m ²

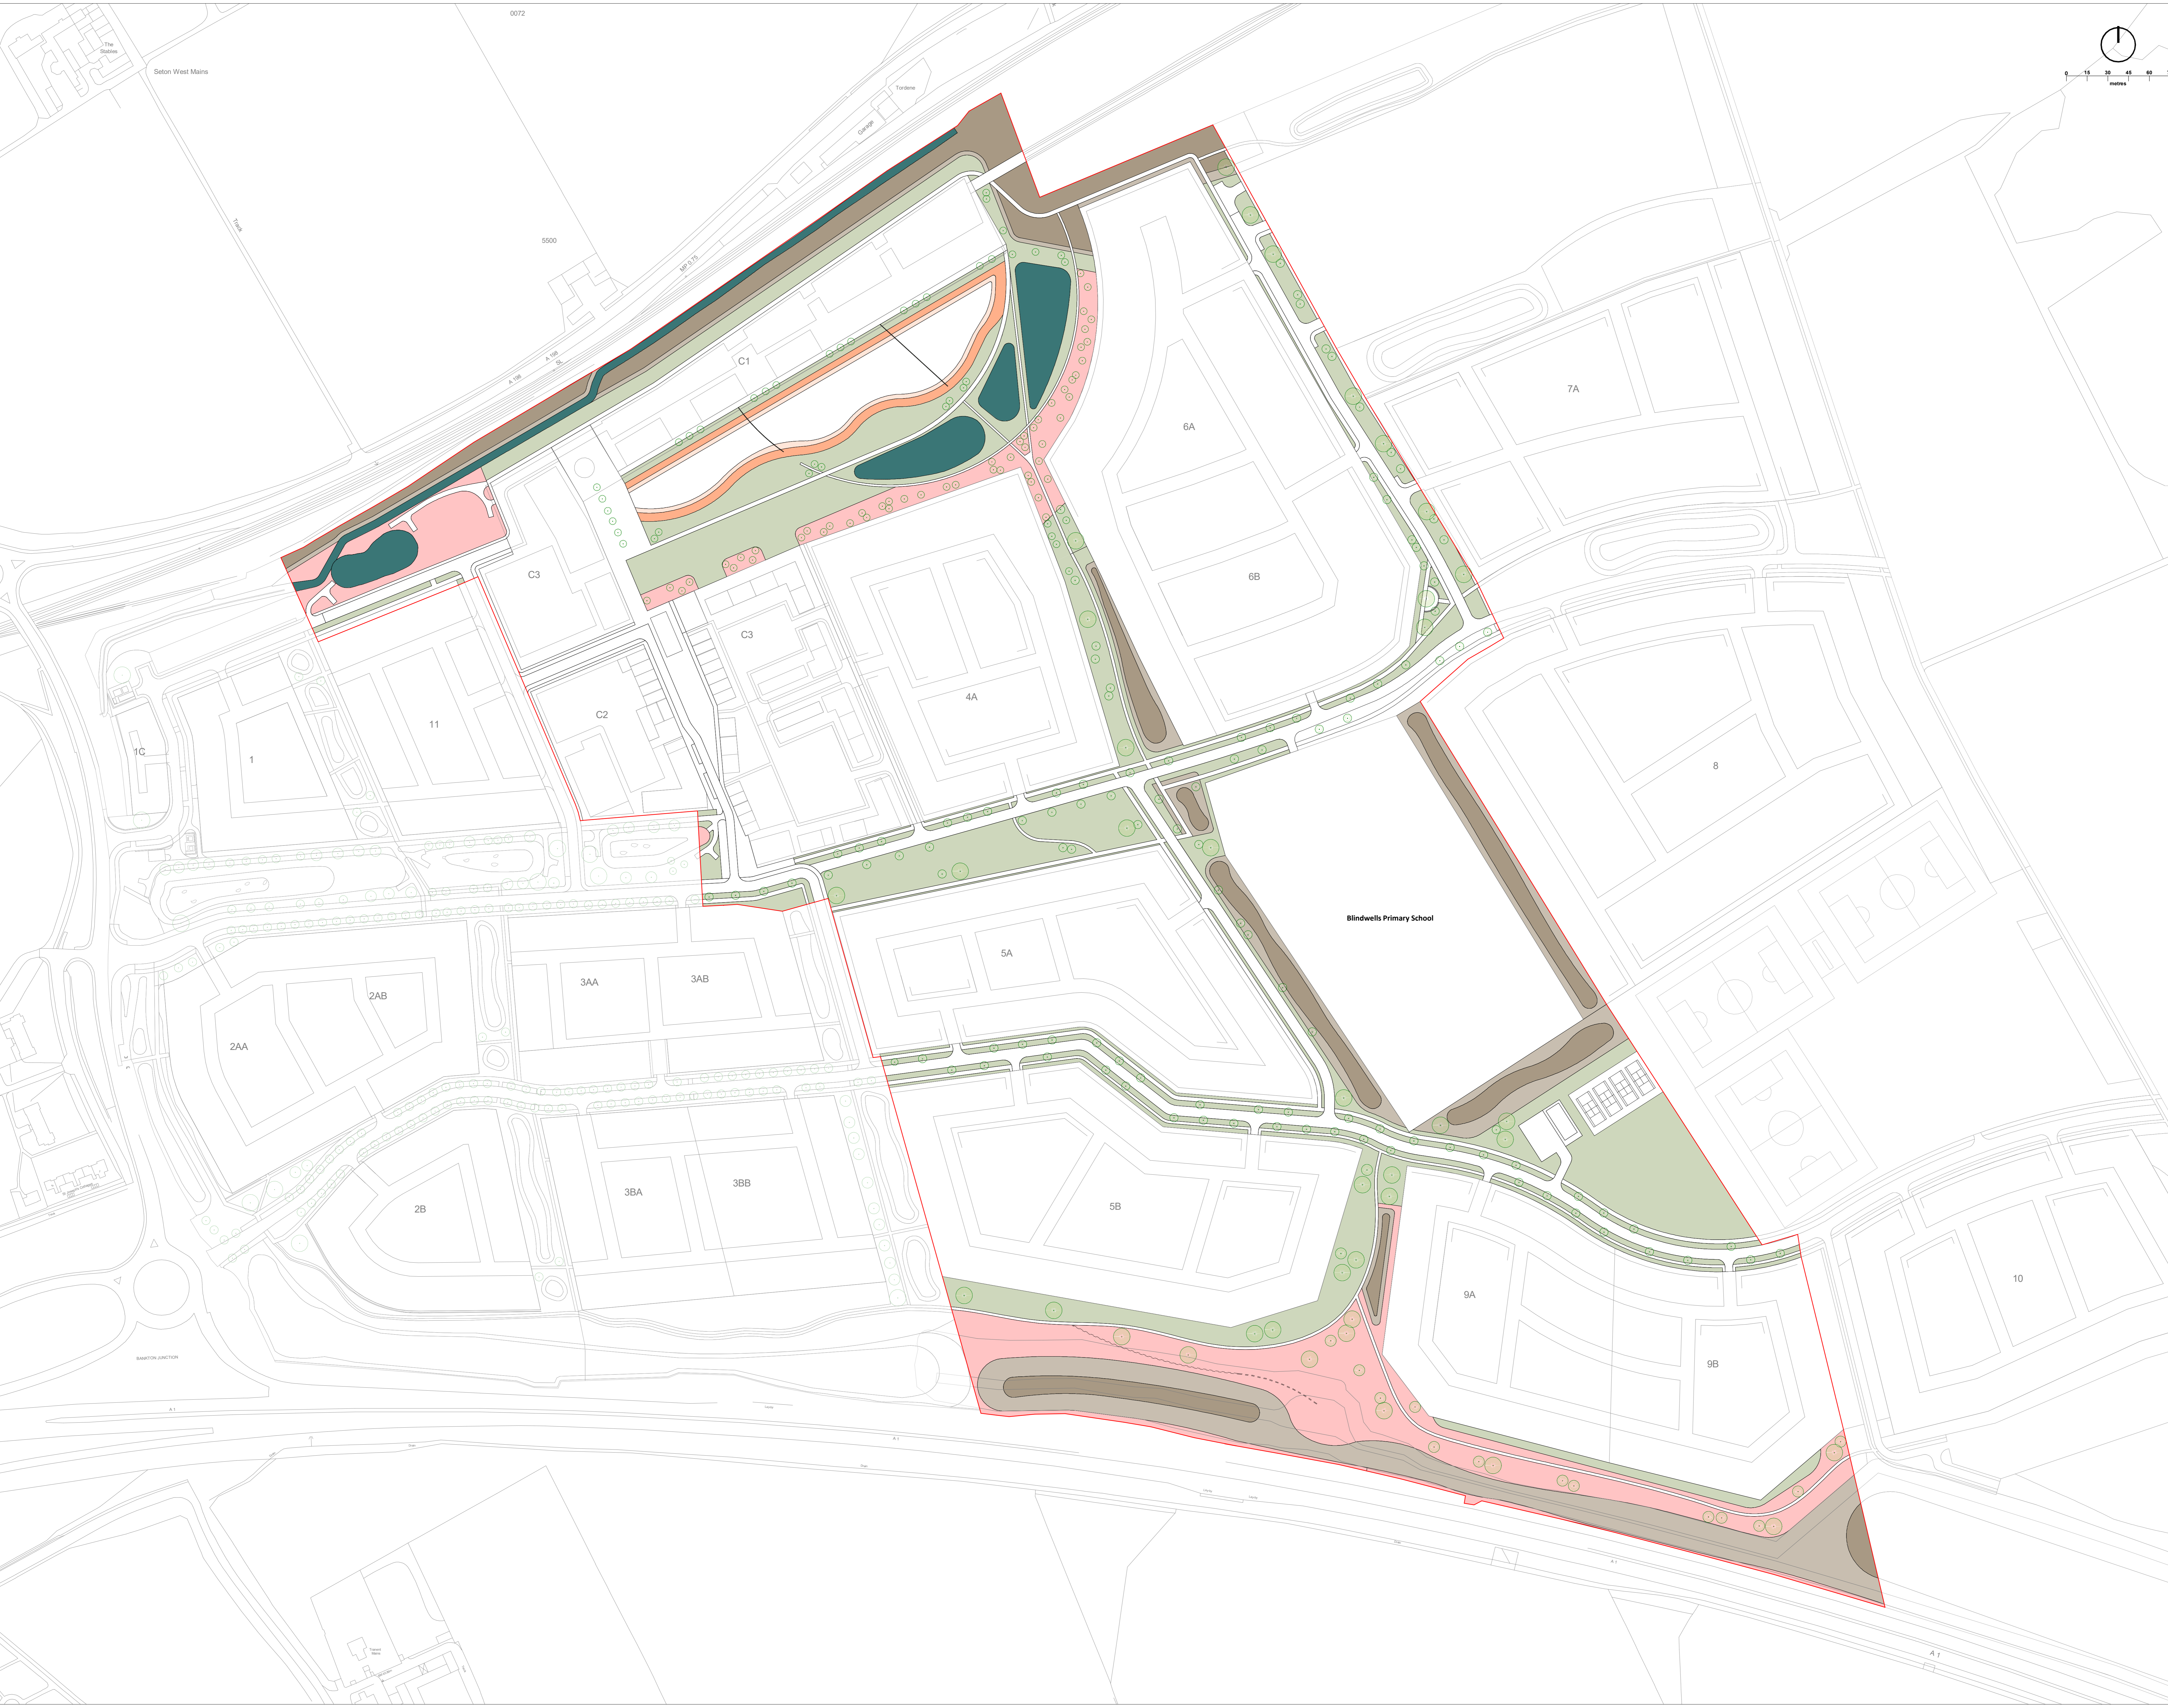

Path Removed	S4	POS	DWR	EMC	26/10/21
Update to Phase 3	S4	POS	DWR	EMC	18/10/21
Site boundary amended	S4	POS	DWR	EMC	15/10/21
Issued for Planning	S4	POS	DWR	EMC	13/12/20
Issued for Planning	S4	POS	DWR	EMC	15/12/20
Revision					

oobe
 177 W George St, Blenheim Wood, London, SE18 3PL
 Tel: +44 (0)20 875 3715
 Fax: +44 (0)20 875 3749
 www.oobe.co.uk

Client: Hargreaves Services (Blindwells) Ltd
 Project: Blindwells Phase 2
 Title: Topsoil Plan

Dwg No: 5301-O0B-02-00-DR-L-0020 Scale: 1:1500 @ A0
 Revision: POS Date: December 2020

PLANNING