


**GENERAL NOTES**

1. THIS DRAWING IS TO BE READ IN CONJUNCTION WITH ALL ENGINEER'S, ARCHITECTS OR OTHER RELEVANT DRAWINGS AND SPECIFICATIONS.
2. ALL DIMENSIONS AND LEVELS ARE TO BE CHECKED ON SITE BY THE CONTRACTOR PRIOR TO PREPARING ANY WORKING DRAWINGS OR COMMENCING ON SITE.
3. THE CONTRACTOR MUST ENSURE AND WILL BE HELD RESPONSIBLE FOR THE OVERALL STABILITY OF THE BUILDING STRUCTURE EXCAVATION AT ALL STAGES OF THE WORK.
4. ALL WORK BY THE CONTRACTOR MUST BE CARRIED OUT IN SUCH A WAY THAT ALL REQUIREMENTS UNDER THE HEALTH AND SAFETY AT WORK ACT ARE SATISFIED.
5. ALL WORK IS TO BE CARRIED OUT IN COMPLIANCE WITH THE REQUIREMENTS OF THE RELEVANT STATUTORY AUTHORITIES AND REGULATIONS.

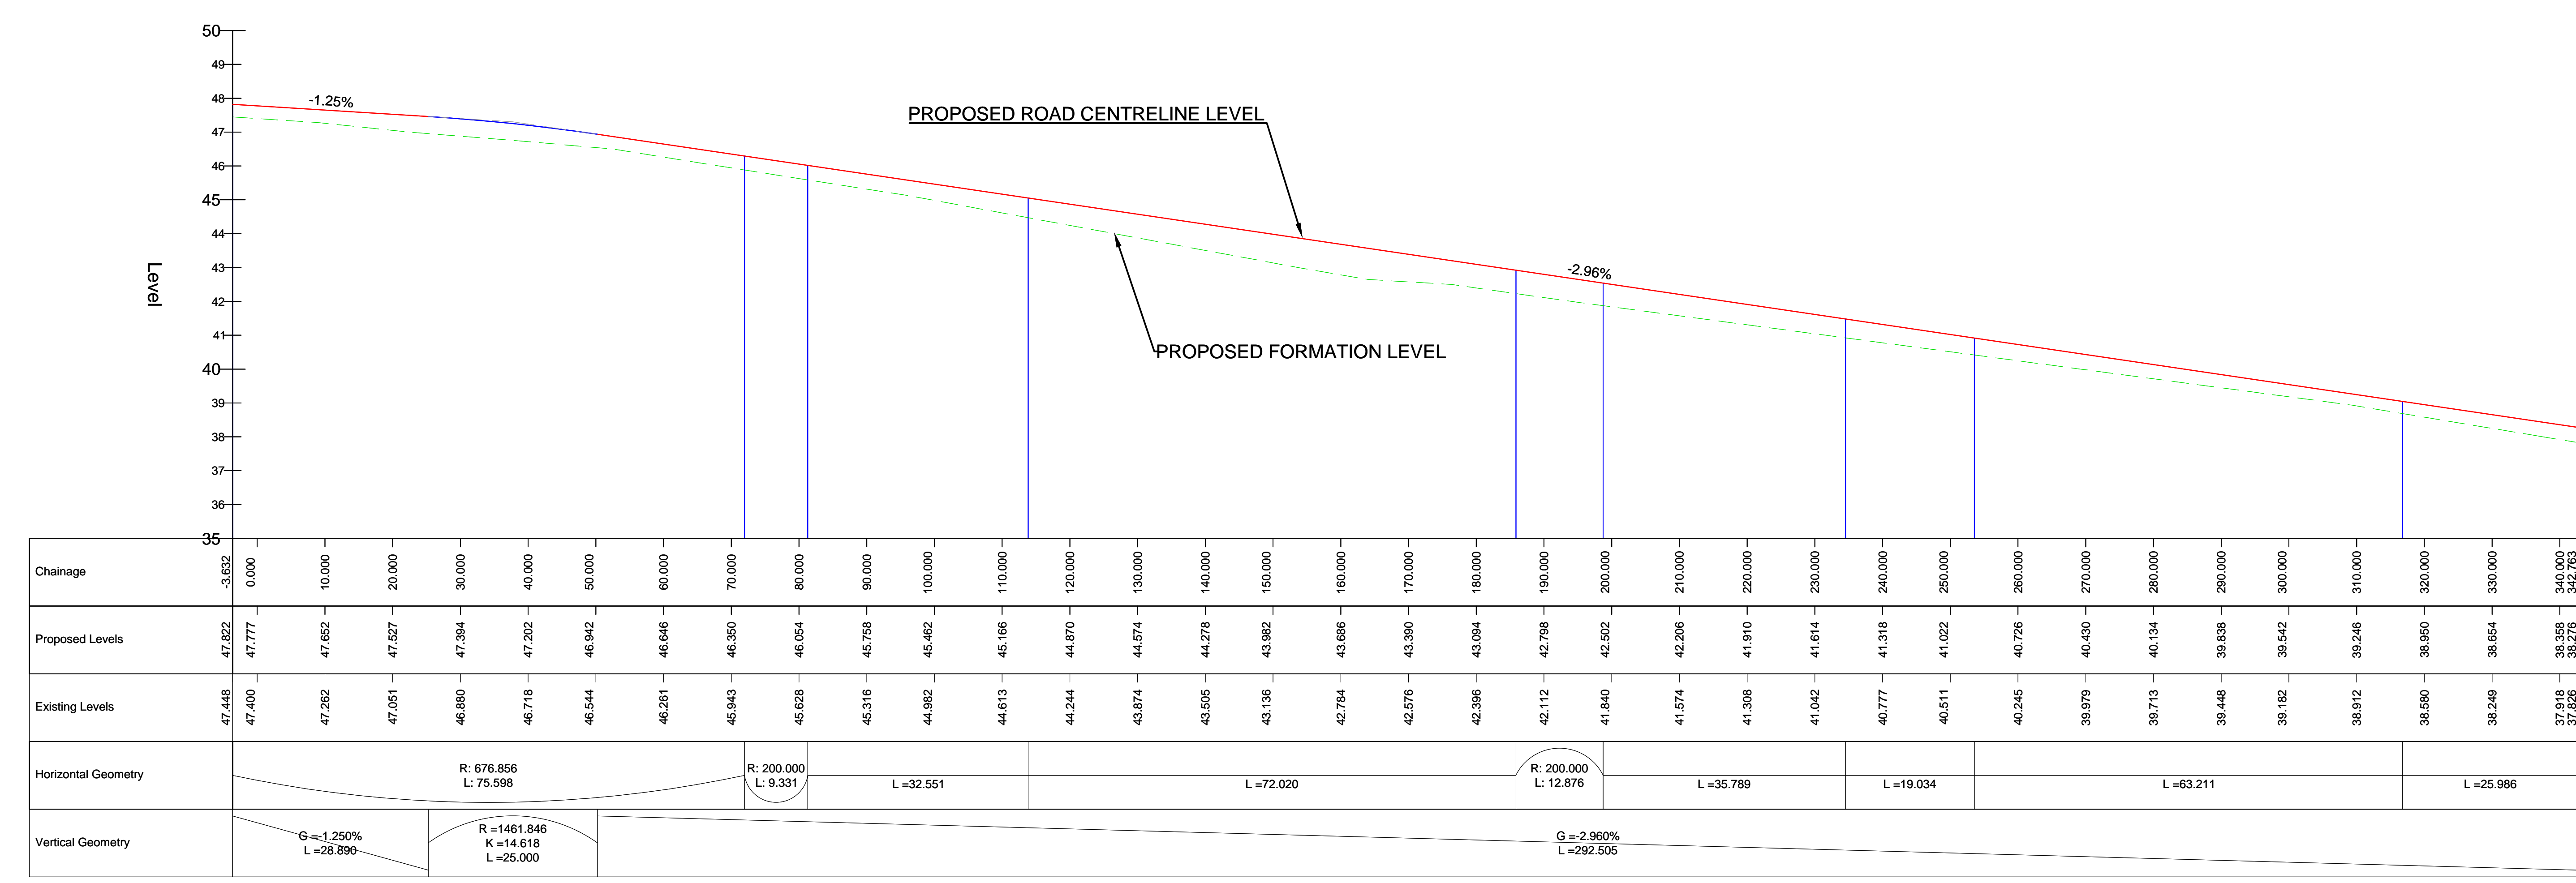

**PROPOSED PH2 - RD 6 - LONGSECTION**  
 SCALE: H 1:500, V 1:100.  
 DATUM: 35.000




**PROPOSED ROAD LONG SECTION LOCATIONS**  
 SCALE 1:5000

**LOCATION PLAN LEGEND**

--- DENOTES PROPOSED P2-P6 ROAD CENTRELINE

SEE DRAWING 17684-WIE-95-ZZ-DR-C-0001 FOR ROAD CENTRELINE LAYOUT

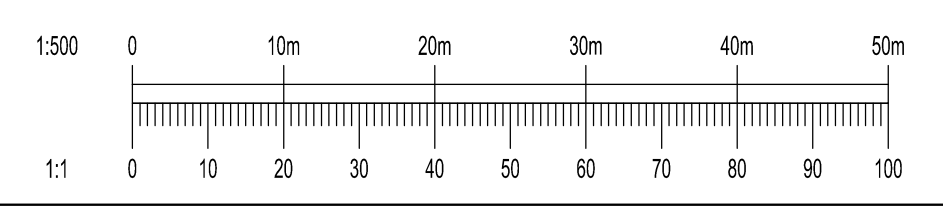

Rev	Date	Description	By
P04	30.03.21	AMENDED TO SUIT NEW BASIN LAYOUT	JK
P03	15.01.21	AMENDED TO SUIT ARCHITECTS LAYOUT	JK
P02	08.01.21	AMENDED AS PER CLIENTS COMMENTS	JK
P01	18.12.20	DRAFTED FOR PLANNING	AG

**BLINDWELLS**

**PHASE 2**  
**P2 - P6 ROAD**  
**PROPOSED ROAD CENTRELINE**  
**LONG SECTIONS**

Client: **HARGREAVES SERVICES (BLINDWELLS) LTD**

**Waterman**

South Suite 8 Nelson Mandela Place Glasgow G2 1BT  
 0141 491 899  
 mail@waterman.ie www.waterman.ie

**PLANNING**

Designed By: PM Checked By: TH Waterman Ref: WIE17684  
 Drawn By: AG Date: NOV/20 Scale @ A0: 1:500

Project: 17684-WIE-95-ZZ-DR-C-00008 Revision: P04