


Only figured dimensions to be used. Dimensions to be verified on site. Any discrepancies should be referred to the Engineer prior to work being put in hand.
 This drawing is the property of Waterman Infrastructure & Environment Limited, and the drawing is issued on the condition that it is not copied, reproduced, retained or disclosed in any unauthorised person, either wholly or in part without the consent in writing of Waterman Infrastructure & Environment Limited.
 Peckhams Wharf, Clark Street, London SE1 1QG. T 020 7928 7888. F 020 7922 0922

GENERAL NOTES


1. THIS DRAWING IS TO BE READ IN CONJUNCTION WITH ALL ENGINEERS, ARCHITECTS OR OTHER RELEVANT DRAWINGS AND SPECIFICATIONS.
2. ALL DIMENSIONS AND LEVELS ARE TO BE CHECKED ON SITE BY THE CONTRACTOR PRIOR TO PREPARING ANY WORKING DRAWINGS OR COMMENCING ON SITE.
3. THE CONTRACTOR MUST ENSURE AND WILL BE HELD RESPONSIBLE FOR THE OVERALL STABILITY OF THE BUILDING STRUCTURE/EXCAVATION AT ALL STAGES OF THE WORK.
4. ALL WORK BY THE CONTRACTOR MUST BE CARRIED OUT IN SUCH A WAY THAT ALL REQUIREMENTS UNDER THE HEALTH AND SAFETY AT WORK ACT ARE SATISFIED.
5. ALL WORK IS TO BE CARRIED OUT IN COMPLIANCE WITH THE REQUIREMENTS OF THE RELEVANT STATUTORY AUTHORITIES AND REGULATIONS.

LEGEND

- DENOTES PROPOSED PHASE 2 BOUNDARY
- DENOTES VEHICLE BODY PATH
- DENOTES VEHICLE WHEEL PATH
- DENOTES PROPOSED CARRIAGEWAY
- DENOTES PROPOSED FOOTPATH
- DENOTES PROPOSED SOFT LANDSCAPING
- DENOTES PROPOSED RAISED SPEED TABLE
- DENOTES PROPOSED FACTORED FOOTPATH

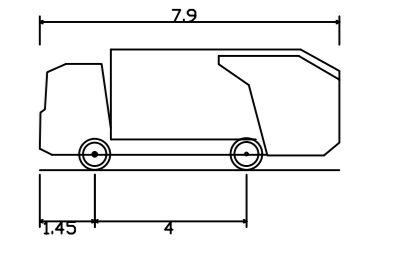

DB32 Refuse Vehicle
 Overall Length 7.90m
 Overall Width 2.40m
 Overall Body Height 3.15m
 Min Body Ground Clearance 0.20m
 Max Track Width 2.40m
 Lock to lock time 6.00s
 Kerb to Kerb Turning Radius 9.625m

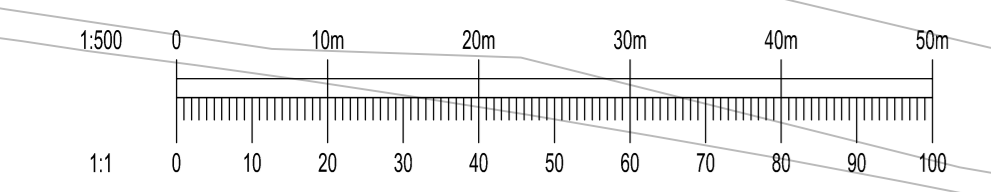

Rev	Date	Description	By
PSK	14.01.21	AMENDED TO SUIT UPDATED ARCHITECTS LAYOUT	JG
PSI	08.01.21	AMENDED AS PER CLIENTS COMMENTS	JG
PIQ	18.12.20	DRAFTED FOR PLANNING	WJ
PII	03.12.20	DRAFTED FOR PLANNING	JG

Project: **BLINDWELLS**

Title: **PHASE 2 REFUSE VEHICLE SWEEP PATH ANALYSIS SHEET 3 OF 3**

Client: **HARGREAVES SERVICES (BLINDWELLS) LTD**

South Suite 8 Nelson Mandela Place Glasgow G2 1BT
 0141 416 1999
 mail@watermangroup.com www.watermangroup.com

Phase: **PLANNING**

Drawn By: PM	Checked By: TH	Waterman Ref: WIE17684
Date: NOV/20	Scale: @ A3	1:500

Project - Originator - Volume - Level - Type - Risk - Number - Revision

17684-WIE-05-ZZ-DR-C-00003 P04