


Only figured dimensions to be used. Dimensions to be verified on site. Any discrepancies should be referred to the Engineer prior to work being put in hand.
 This drawing is the property of Waterman Infrastructure & Environment Limited, and the drawing is issued on the condition that it is not copied, reproduced, retained or disclosed in any unauthorised person, either wholly or in part without the consent in writing of Waterman Infrastructure & Environment Limited.
 Peckhams Wharf, Clark Street, London SE1 1QG. T 020 7928 7888. F 020 7922 0922

GENERAL NOTES

1. THIS DRAWING IS TO BE READ IN CONJUNCTION WITH ALL ENGINEERS, ARCHITECTS OR OTHER RELEVANT DRAWINGS AND SPECIFICATIONS.
2. ALL DIMENSIONS AND LEVELS ARE TO BE CHECKED ON SITE BY THE CONTRACTOR PRIOR TO PREPARING ANY WORKING DRAWINGS OR COMMENCING ON SITE.
3. THE CONTRACTOR MUST ENSURE AND WILL BE HELD RESPONSIBLE FOR THE OVERALL STABILITY OF THE BUILDING STRUCTURE/EXCAVATION AT ALL STAGES OF THE WORK.
4. ALL WORK BY THE CONTRACTOR MUST BE CARRIED OUT IN SUCH A WAY THAT ALL REQUIREMENTS UNDER THE HEALTH AND SAFETY AT WORK ACT ARE SATISFIED.
5. ALL WORK IS TO BE CARRIED OUT IN COMPLIANCE WITH THE REQUIREMENTS OF THE RELEVANT STATUTORY AUTHORITIES AND REGULATIONS.

LEGEND

- DENOTES PROPOSED PHASE 2 BOUNDARY
- DENOTES VEHICLE BODY PATH
- DENOTES VEHICLE WHEEL PATH
- DENOTES PROPOSED CARRIAGEWAY
- DENOTES PROPOSED FOOTPATH
- DENOTES PROPOSED SOFT LANDSCAPING
- DENOTES PROPOSED RAISED SPEED TABLE
- DENOTES PROPOSED FACTORED FOOTPATH

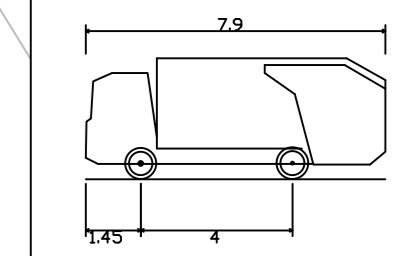

BB32 Refuse Vehicle
 Overall Length 7.900m
 Overall Width 2.400m
 Overall Body Height 3.150m
 Body Ground Clearance 0.400m
 Max Track Width 2.400m
 Lock to Lock 9.000m
 Kerb to Kerb Turning Radius 9.625m

PRINCES PARK

Rev	Date	Description	By
P05	30.03.21	AMENDED TO SUIT NEW BASIN LAYOUT	KX
P04	14.01.21	AMENDED TO SUIT UPDATED ARCHITECTS LAYOUT	AG
P03	20.01.21	AMENDED AS PER CLIENTS COMMENTS	AG
P02	18.12.20	DRAFTED FOR PLANNING	KX
P01	03.12.20	DRAFTED FOR PLANNING	AG

BLINDWELLS

PHASE 2
 REFUSE VEHICLE
 SWEEP PATH ANALYSIS
 SHEET 2 OF 3

Client: HARGREAVES SERVICES (BLINDWELLS) LTD

Waterman

South Suite 8 Nelson Mandela Place Glasgow G2 1BT
 0141 444 1888
 mail@waterman.ie www.waterman.ie

PLANNING			
Drawn By: PM	Checked By: TH	Waterman Ref: WIE17684	
Date: NOV/20	Scale: @ A3	1:500	
Project: 17684-WIE-05-ZZ-DR-C-00002	Originator: Volume: Level: Type: Risk: Number: Reason:		P05

