



All dimensions to be checked on site. Discrepancies, ambiguities and/or omissions between this drawing and information given elsewhere must be reported immediately to head office for clarification before proceeding.

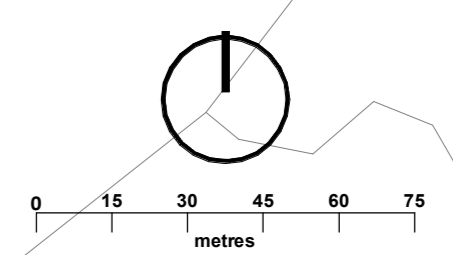

- Legend**
- Site Boundary
  - Amenity Grass  
- 200mm topsoil laid on 300mm subsoil
  - Ornamental Planting
  - Meadow Grassland  
- 200mm subsoil
  - Landscape and Embankment Mix  
- 300mm subsoil
  - Grass - Coir Matting
  - Woodland Edge Mix  
- 450mm topsoil laid on 400mm subsoil
  - Woodland Planting  
- 450mm topsoil laid on 400mm subsoil
  - Proposed Submerged Aquatic Mix  
Minimum of 450 Subsoil
  - Proposed Marginal Planting  
Minimum of 450 Subsoil
  - Proposed Trees  
- 1000x1000x1000mm topsoil

Planting Area's	
Type	Area
O0B_Site_Soft_AquaticPlanting	1984 m <sup>2</sup>
O0B_Site_Soft_Grass	76474 m <sup>2</sup>
O0B_Site_Soft_LandscapeEmbankmentMix	6862 m <sup>2</sup>
O0B_Site_Soft_Landscape_Coir_Matting	3138 m <sup>2</sup>
O0B_Site_Soft_Marginal	3570 m <sup>2</sup>
O0B_Site_Soft_MeadowGrassland	33486 m <sup>2</sup>
O0B_Site_Soft_Ornamental	346 m <sup>2</sup>
O0B_Site_Soft_Woodland	23064 m <sup>2</sup>
O0B_Site_Soft_Woodland_Edge_Mix	27546 m <sup>2</sup>

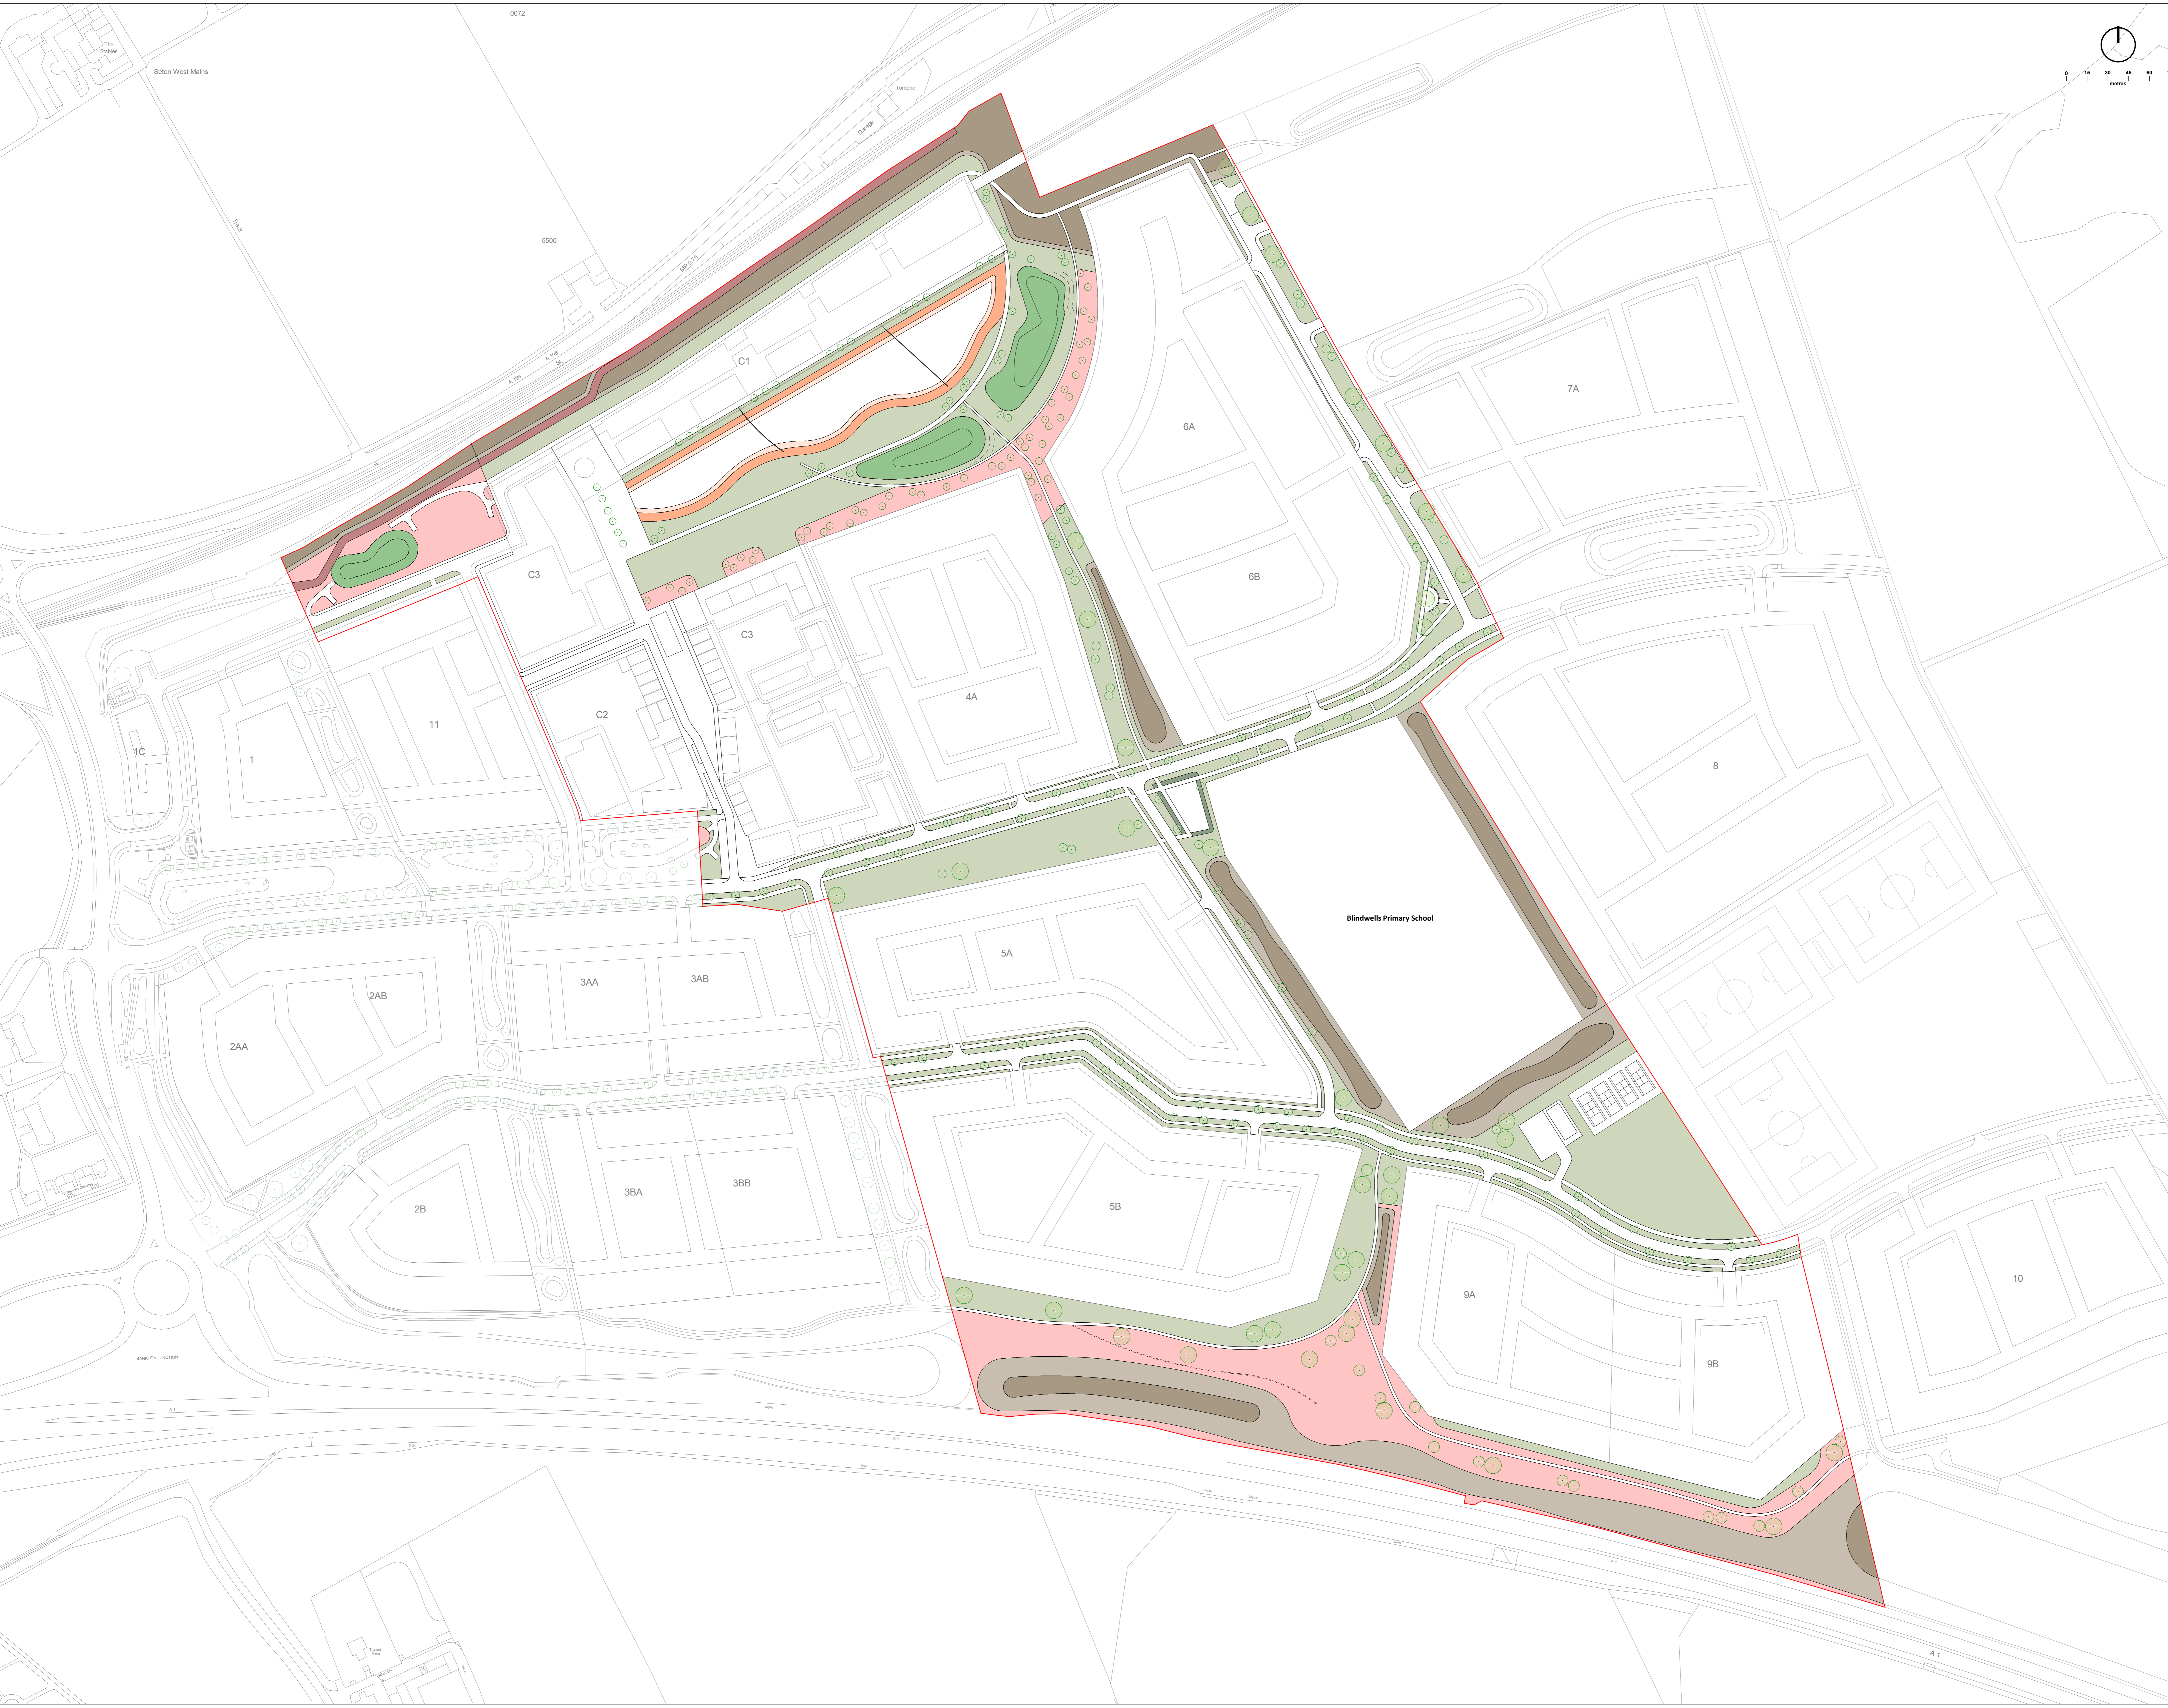

Revision	Issue	Author	Checked	Date	
Road layout amended	S4	P07	CLO	EMC	26/03/21
Dry basins shape amended	S4	P06	EMC	EMC	26/03/21
Path removed	S4	P05	DWR	EMC	26/03/21
Update to Phase 3	S4	P04	DWR	EMC	18/03/21
Site boundary amended	S4	P03	DWR	EMC	15/02/21
Issued for Planning	S4	P02	DWR	EMC	12/12/20
Issued for Planning	S4	P01	DWR	EMC	15/12/20

177 W George St, Blenheim Works, London, SE18 3PL  
 www.oobe.co.uk | info@oobe.co.uk

**Client:** Hargreaves Services (Blindwells) Ltd  
**Project:** Blindwells Phase 2  
**Title:** Topsoil Plan  
**Dwg No:** 5301-O0B-02-00-DR-L-0020 Scale: 1:1500 @ A0  
**Revision:** P07 Date: December 2020