


- All dimensions to be checked on site. Discrepancies, ambiguities and/or omissions between this drawing and information given elsewhere must be reported immediately to head office for clarification before proceeding.
- Legend**
- Site Boundary
 - Amenity Grass using EG22 Strong Lawn Grass Mix by Emergate Seeds or similar, sown at the recommended rate of 25g/m²
 - Ornamental Planting
 - Meadow Mix using MGS Meadow Mix by Scotia Seeds or similar, sown at the recommended rate of 3g/m²
 - Basin - Seeding to sides of swales and basins using E16 Landscape and Embankment Mix by Barenbrug Ltd or similar, sown at the recommended rate of 25-50g/m²
 - Grass - Coir Matting
 - Proposed Trees - 1000x1000x1000mm topsoil
 - Woodland Edge Mix - 450mm topsoil laid on 400mm subsoil
 - Woodland Planting - 450mm topsoil laid on 400mm subsoil
 - Princes Loch - Water Body
 - Proposed Submerged Aquatic Mix - Refer to planting plans and schedule
 - Proposed Marginal Planting - Refer to planting plans and schedule
 - Proposed top and bottom of landform

Bird Breeding Season and Vegetation Removal

It is recommended that vegetation which needs to be removed is done prior to the bird breeding season (1st March - 31st August) if this is not possible within this period, the vegetation removal should be carried out under the supervision of an Ecologist.

If birds are found to be breeding in the vegetation which needs to be removed then vegetation removal in the area surrounding the nest must be delayed until the eggs have hatched and the young birds have left the nest.

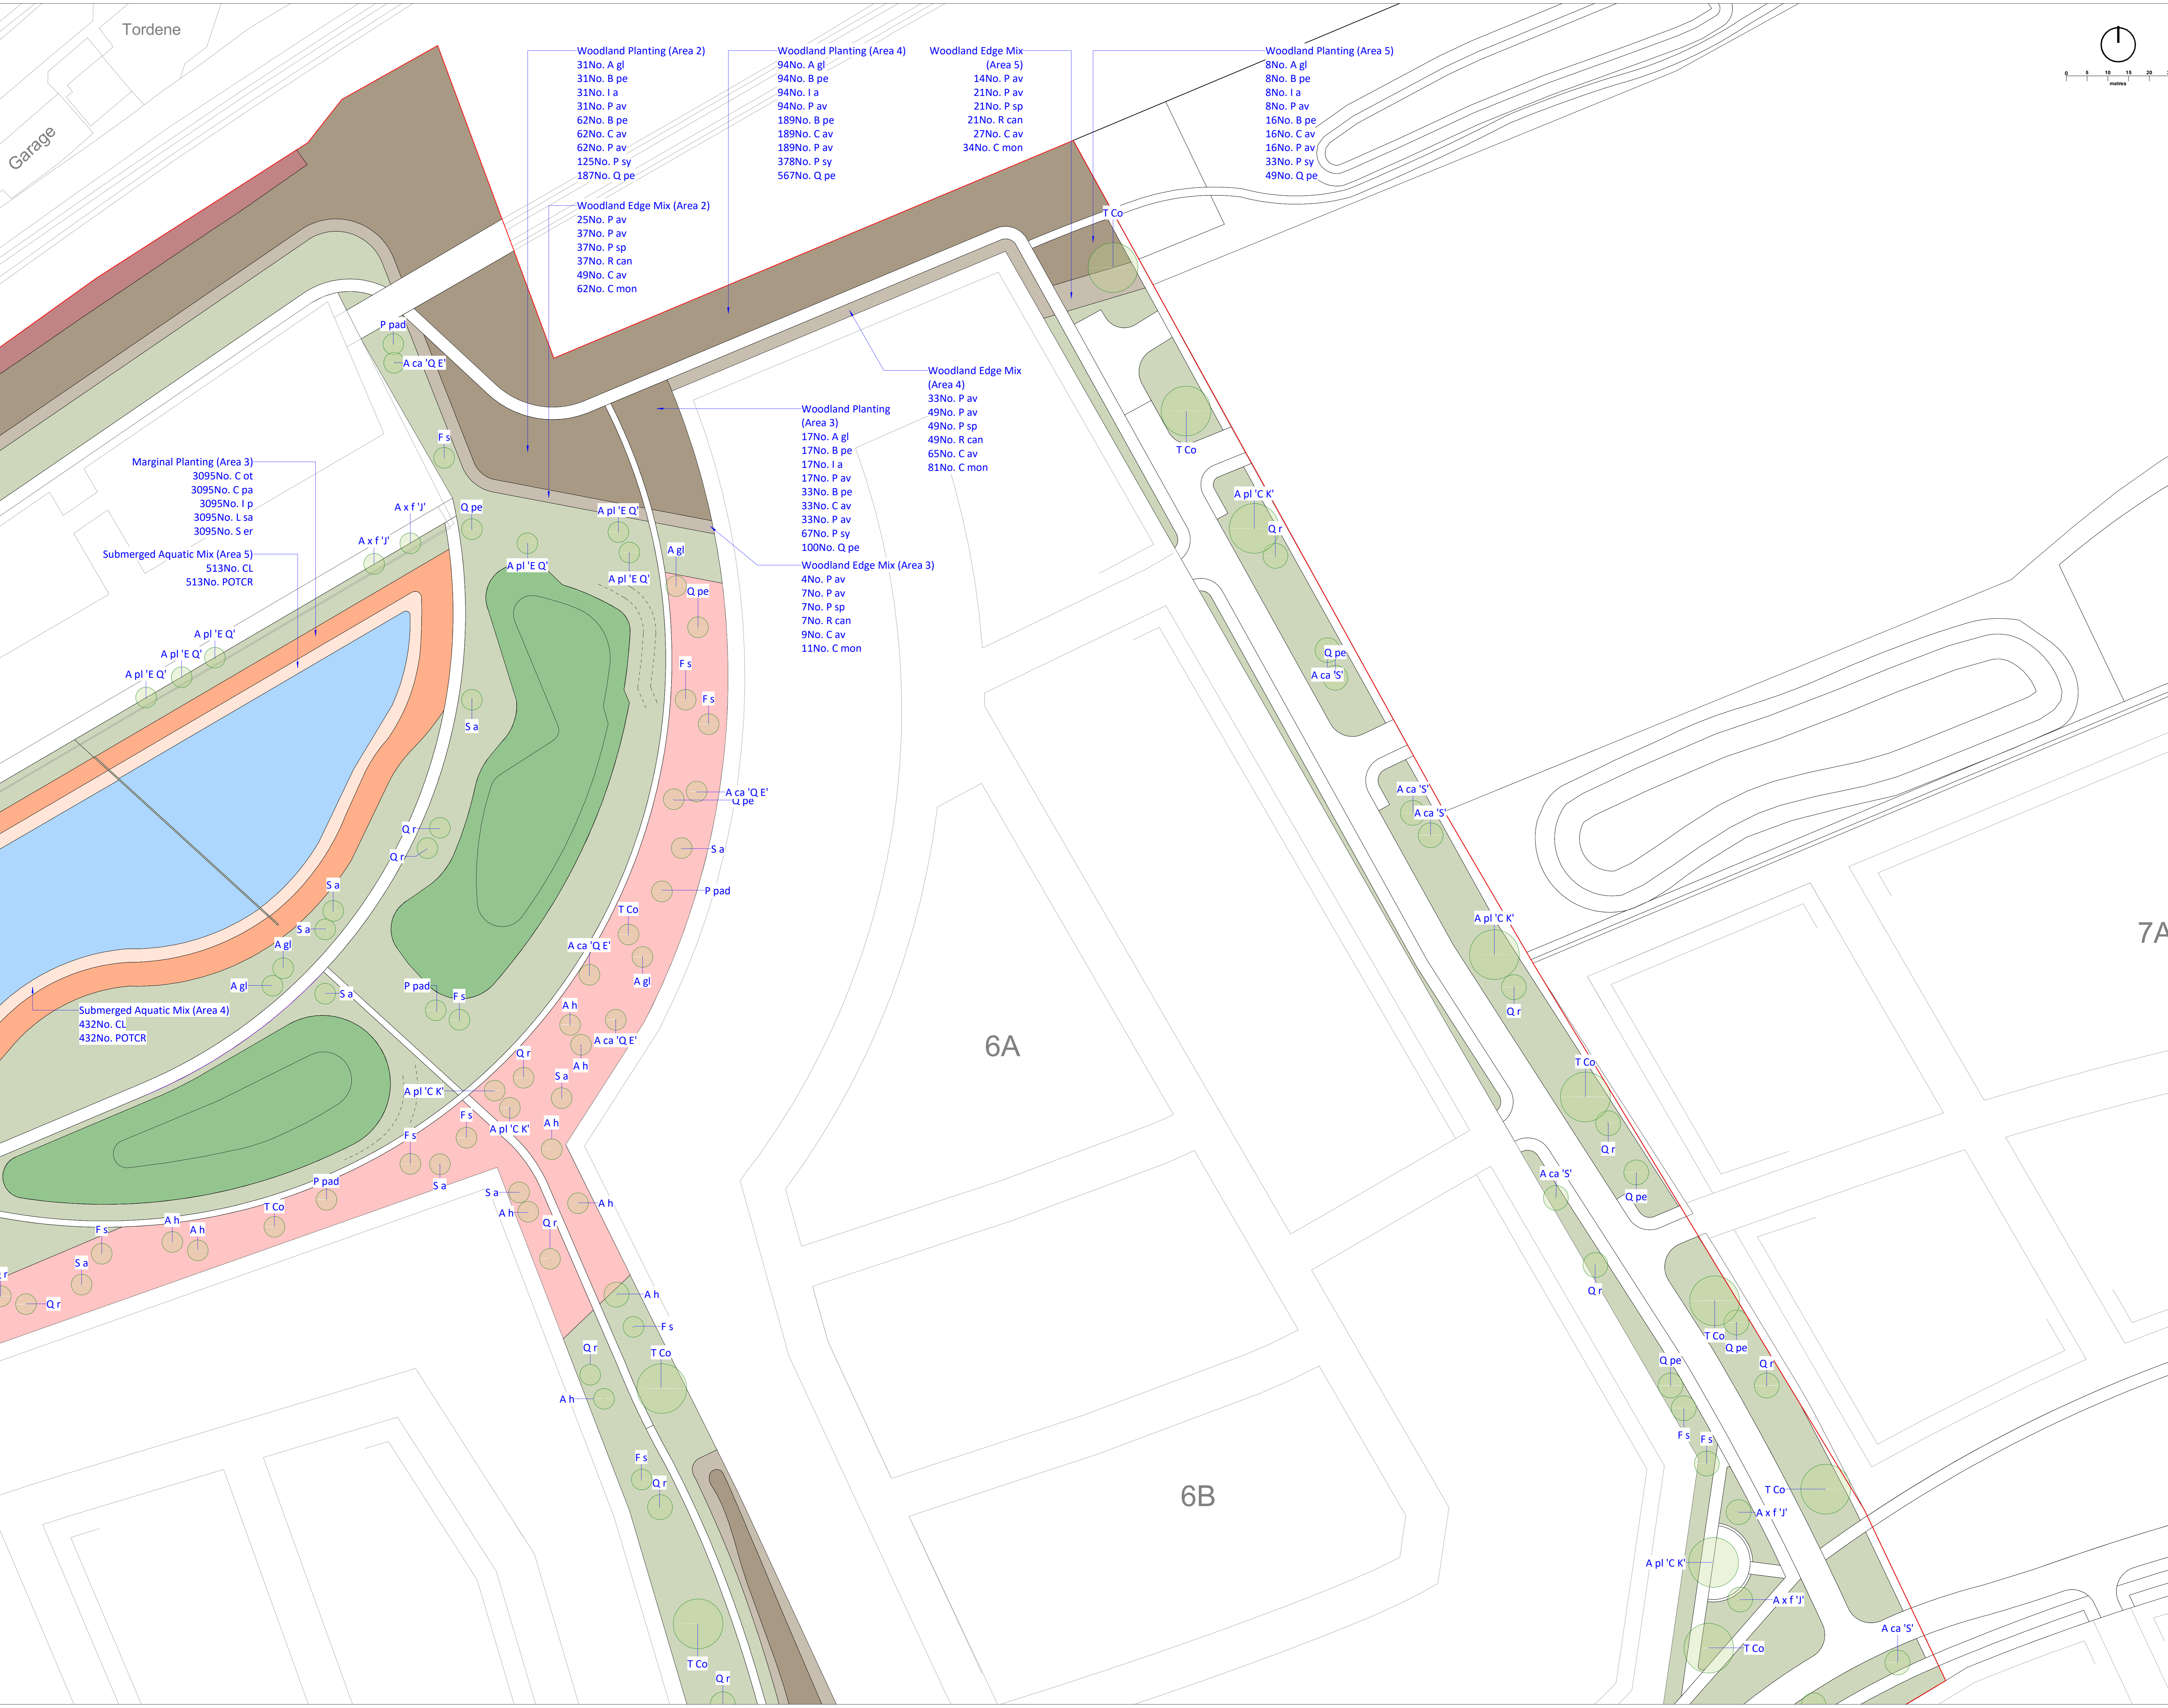

Road layout amended	54	PO6	CI0	EMC	26/03/21
Dry basin shape amended	54	PO5	EMC	EMC	26/03/21
Path Removed	54	PO4	DWR	EMC	26/03/21
Site boundary amended	54	PO3	DWR	EMC	15/02/21
Issued for Planning	54	PO2	DWR	EMC	17/12/20
Issued for Planning	54	PO1	DWR	EMC	15/12/20
Revision					

Drawn: J & B, The Villa, Huddersfield, Walker Road, HD7 2JL
 E: +44 (0)1482 381 315
 M: +44 (0)7734 200 185
 177 George St, Blenheim, Oxford, OX1 2JH
 G: +44 (0)1865 479 2849
 www.oobe.co.uk e: info@oobe.co.uk

oobe
 Client: Hargreaves Services (Blindwells) Ltd
 Project: Blindwells Phase 2
 Title: Planting Plan Sheet 2
 Dwg No: 5301-OOB-02-00-DR-L-0004 Scale: 1:500 @ A0
 Revision: PO6 Date: December 2020

PLANNING