



- LEGEND**
- Site Boundary
 - Land under applicant ownership
 - Proposed new works
 - Proposed new works glazing
 - Demolitions

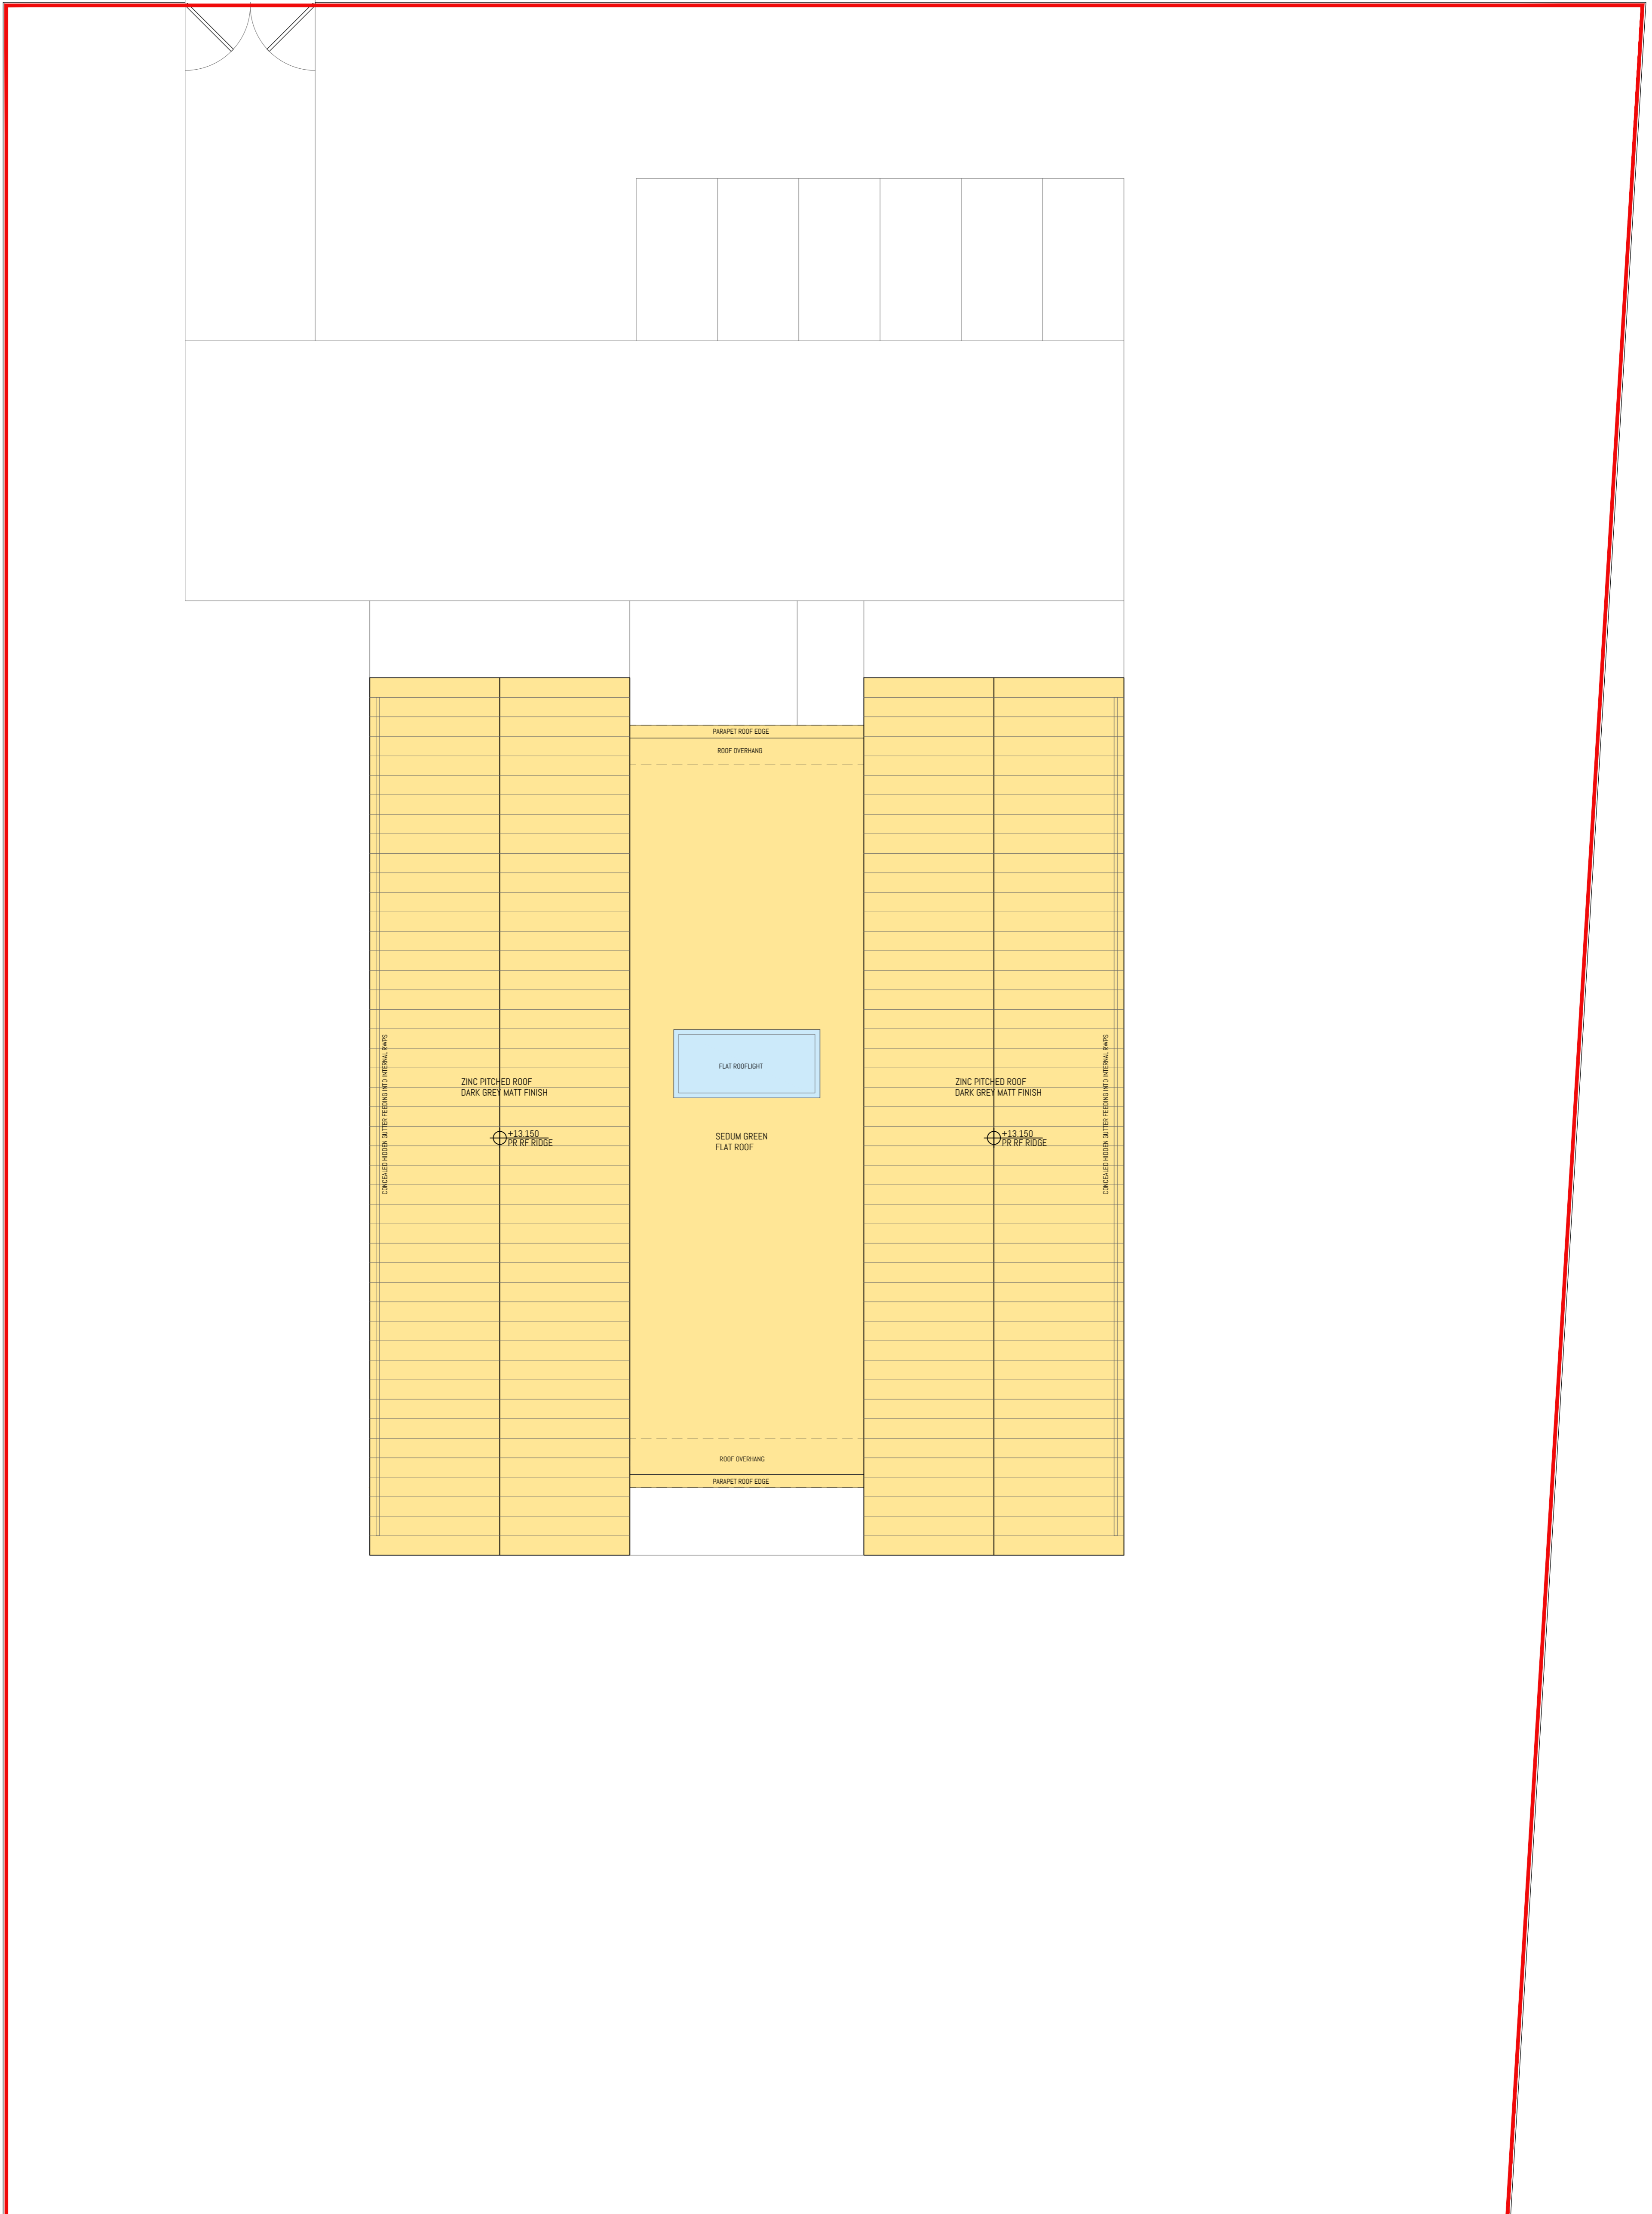

1:100 / 1:200
A1 / A3

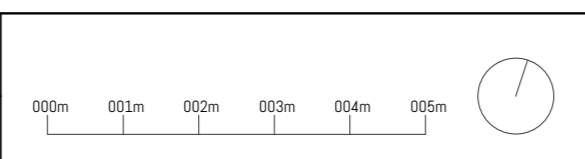

BROAD SANDS STABLE / DIRLETON / EAST LOTHIAN
PROJECT 039
PROPOSED / PLAN / ROOF
039-PL-005

kholm

0131 210077
contact@kholm.co.uk
www.kholm.co.uk