


PL-009 ELEVATION  
2 1:20 A3 SCALE

PL-009 SECTION  
3 1:20 A3 SCALE

- LEGEND:
1. Fence faced with 50mm wide vertical burnt timber cladding to match all cladding elsewhere.
  2. Steel box section posts concealed behind timber cladding. All to SE design & spec.
  3. Horizontal timber rails concealed behind timber cladding. All to SE design & spec.
  4. Internal intermediate timber construction / packing all to SE design & spec.
  5. Mitred burnt timber capping pieces in 50mm strips to match cladding.

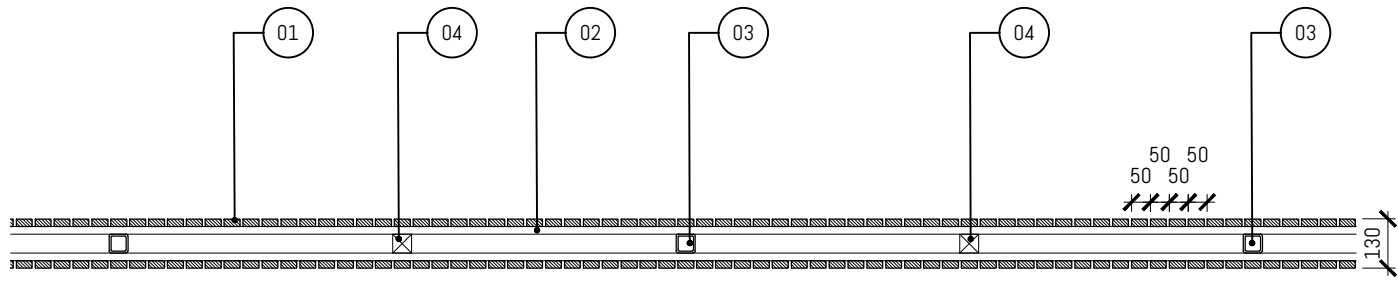

PL-009 PLAN  
1 1:20 A3 SCALE