




Scoutmoor
Diamond Sawn
Design & Install By Botanica Garden Design, Wirral.

SCOUTMOOR[®]

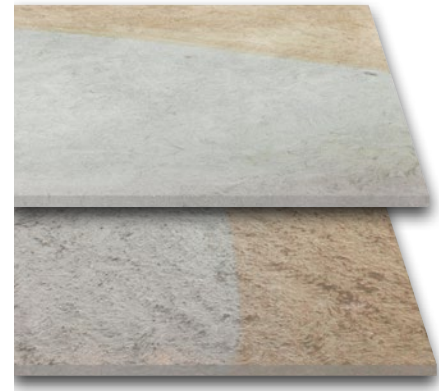

Diamond Sawn

Rustic

Exclusive and iconic British Yorkstone

This stunning, premium British Yorkstone features in many iconic and prestigious locations across the UK, including Trafalgar Square owing to its timeless style and impressive technical performance.

Scoutmoor is predominantly blue/grey in colour with sweeping variable brown bands and is available in two finishes; smooth diamond sawn for that classic look or rustic, with a lightly flamed surface texture for a more traditional reclaimed stone feel.

Pack Sizes

Project Pack - 18m² coverage*

Dimensions in millimetres:

Colours:


610 x RL** x 20



410 x RL** x 20



210 x RL** x 20

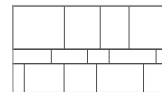

**RL = Random lengths.

✓ Available via order select, see pg 130

*Sizes and coverage are those attained when laid with a 10mm joint.

All products come with specific installation guidelines, see pg 125 for additional product notes.

Full installation guides can be downloaded from our website or contact Group Technical Services on 0333 220 2730.

