


DO NOT SCALE - IF IN DOUBT ASK



VIEW 'B'  
SCALE 1:5 @ A4

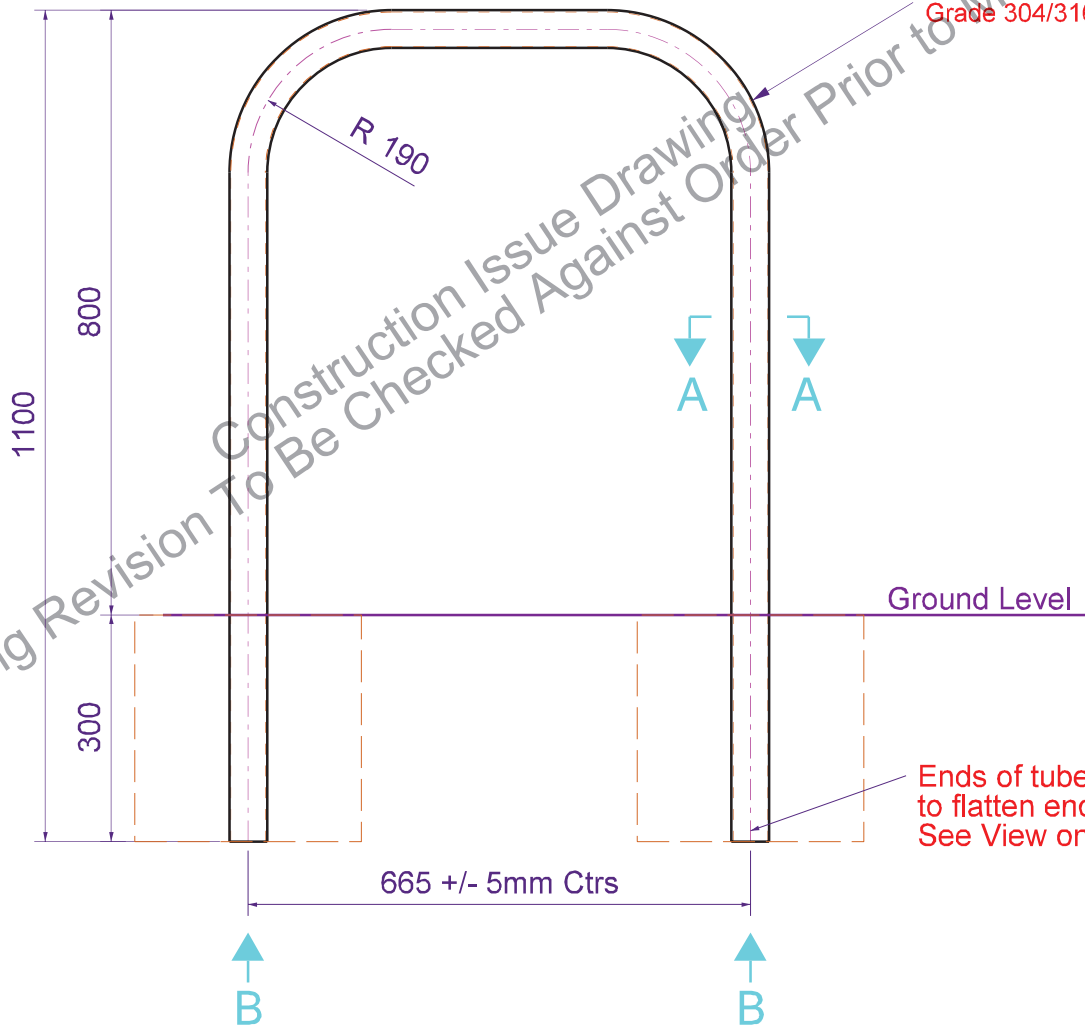

50dia x 2thk S/S Tube  
Grade 304/316

Ground Level

Ends of tube 'crimped'  
to flatten ends slightly  
See View on 'B'

# ELEVATION OF S.S SHEFFIELD SENIOR CYCLE STAND

SCALE 1:10 @ A4

<table border="1"> <tr> <th>REV</th> <th>DATE</th> <th>BY</th> <th>CHKD BY</th> <th>DESCRIPTION</th> </tr> <tr> <td>A</td> <td>05/04/08</td> <td>D.J.C.</td> <td>J.R.L.</td> <td>Changed name from BXMV-SS-SH1 to BXMV-SS-GS0</td> </tr> <tr> <td>B</td> <td>03/04/08</td> <td>D.J.C.</td> <td>J.R.L.</td> <td>Checked and issued for construction</td> </tr> <tr> <td>TC</td> <td>14/11/10</td> <td>D.W.</td> <td>-</td> <td>+/- 0mm Tolerance added, 665 was 700</td> </tr> <tr> <td>HD</td> <td>14/07/10</td> <td>GB</td> <td>-</td> <td>Crimp detail added</td> </tr> <tr> <td>SI</td> <td>-</td> <td>-</td> <td>-</td> <td>-</td> </tr> <tr> <td>RF</td> <td>-</td> <td>-</td> <td>-</td> <td>-</td> </tr> </table>	REV	DATE	BY	CHKD BY	DESCRIPTION	A	05/04/08	D.J.C.	J.R.L.	Changed name from BXMV-SS-SH1 to BXMV-SS-GS0	B	03/04/08	D.J.C.	J.R.L.	Checked and issued for construction	TC	14/11/10	D.W.	-	+/- 0mm Tolerance added, 665 was 700	HD	14/07/10	GB	-	Crimp detail added	SI	-	-	-	-	RF	-	-	-	-	<p><b>Fabrication Tolerances</b></p> <p>0mm - 300mm = +/- 0.5mm          300mm - 1000mm = +/- 1.0mm          1000mm - 2500mm = +/- 1.5mm          2500mm - 5000mm = +/- 2.0mm          5000mm - 10000mm = +/- 2.5mm          S/less stated otherwise</p> <p>Rolling Tolerance to BS EN 10210</p>	<p><b>DO NOT SCALE</b></p> <p>UNIVERSAL PRODUCTS LTD          SHEFFIELD METAL FABRICATIONS          SHEFFIELD S10 2JN          TEL: 01782 564411 FAX: 01782 564312          WWW.UNIVERSALPRODUCTS.CO.UK</p>	<p><b>broxap</b></p> <p>Design and (Inward Office, Plant and Industrial Estate)          Chatterton, Newcastleton, Shropshire, Shropshire ST15 6ED.</p> <p>Tel. (01782) 564411 Fax. (01782) 564312</p>	<p>UNIVERSAL PRODUCTS</p> <p>Sheet title  <b>FABRICATION DRAWING FOR STAINLESS STEEL SHEFFIELD SENIOR CYCLE STAND WITH ROOT FIXING METHOD</b></p> <p>Proj No.  <b>BXMV-SS-GS0-S-RT [D]</b></p> <p>Scale          1:10 @ A4</p> <p>Date          15.01.04</p> <p>Drawn by          C.STEPHENSON</p> <p>Checked by          J.Jawler</p> <p>Std No  <b>STD</b></p>
REV	DATE	BY	CHKD BY	DESCRIPTION																																			
A	05/04/08	D.J.C.	J.R.L.	Changed name from BXMV-SS-SH1 to BXMV-SS-GS0																																			
B	03/04/08	D.J.C.	J.R.L.	Checked and issued for construction																																			
TC	14/11/10	D.W.	-	+/- 0mm Tolerance added, 665 was 700																																			
HD	14/07/10	GB	-	Crimp detail added																																			
SI	-	-	-	-																																			
RF	-	-	-	-																																			