



The A-series Collection, Stormproof Casement 68mm & 92mm Frame


EXTERNAL GLAZED 68MM FRAME SECTIONS

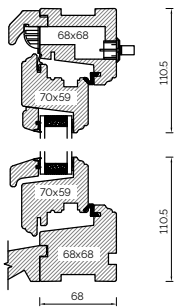


HEAD AND SOLE

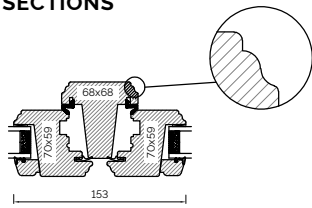

MULLION

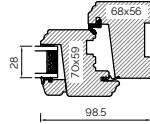


JAMB

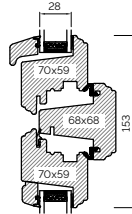


TRANSOM


BONDED BARS

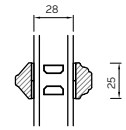

25MM BONDED BAR

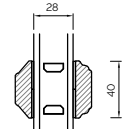


40MM BONDED BAR

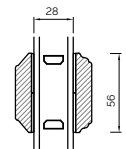


56MM BONDED BAR


EXTERNAL GLAZED 92MM FRAME SECTIONS

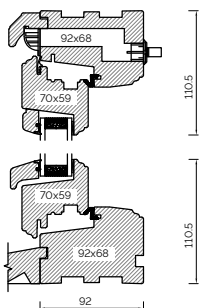


HEAD AND SOLE

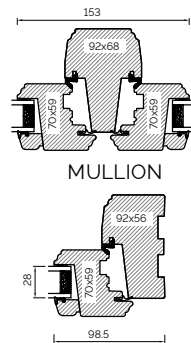

MULLION

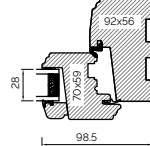


JAMB

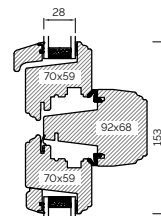


TRANSOM


INTERNAL GLAZED 68MM FRAME SECTIONS

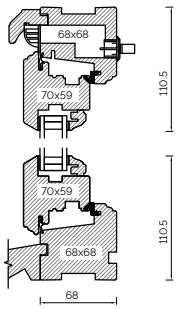


HEAD AND SOLE

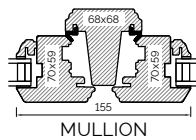

MULLION

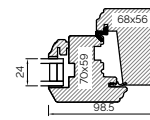


JAMB

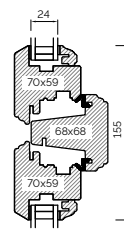


TRANSOM


BONDED BARS

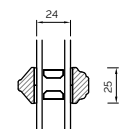

25MM BONDED BAR

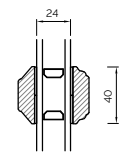


40MM BONDED BAR

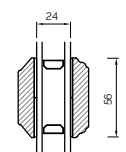


56MM BONDED BAR


INTERNAL GLAZED 92MM FRAME SECTIONS

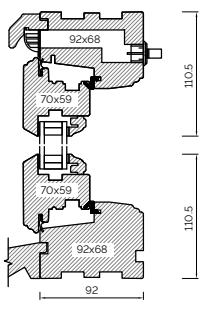


HEAD AND SOLE

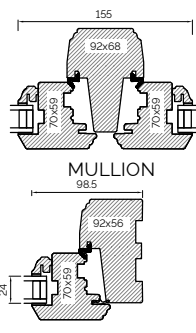

MULLION

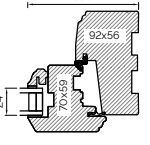

JAMB

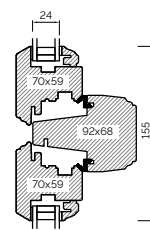

TRANSOM