


CUNLIFFE ROAD

EXISTING FOOTPATH

DROP KERB

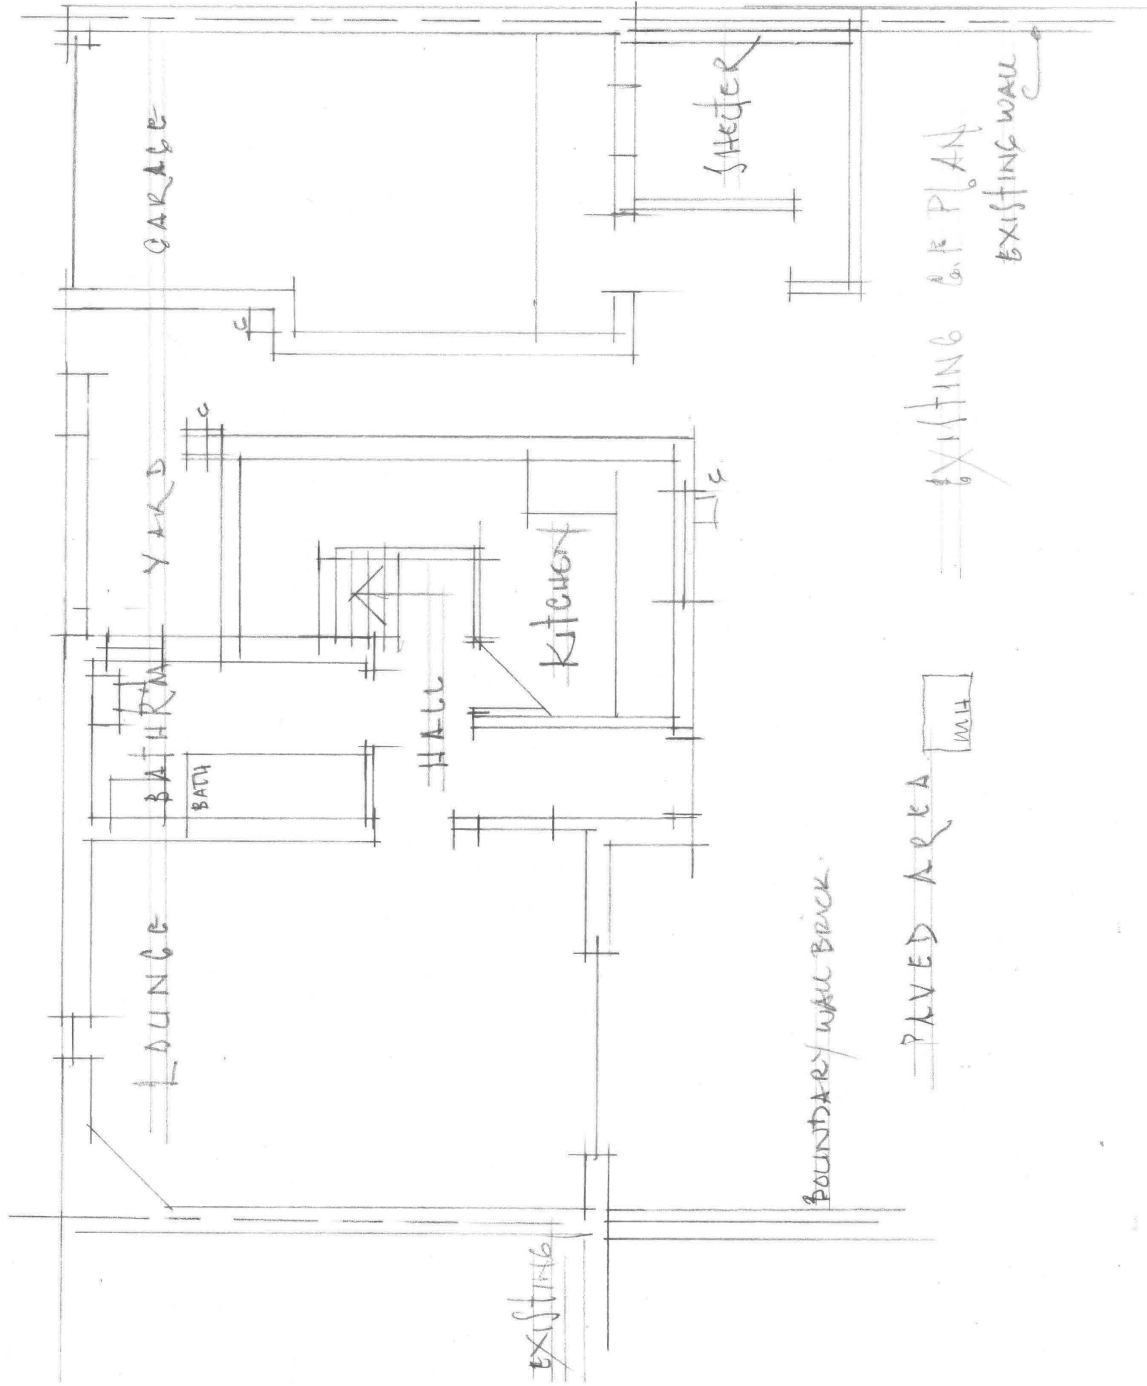

EXISTING 245 B
WHITEGATE DRIVE

DWG 2021-3-1A

EXISTING GROUND FLOOR
EXISTING HOME REAR
247, WHITEGATE DRIVE BLACKFOOT

SCALE 1:50

