


ADJACENT 245B.

EXISTING ELEVATIONS
2471 WHITEGATE DRIVE
BRACKFORD

DWG 2021-3-3

SCALE 1:50

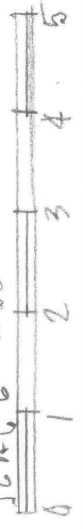

BOUNDARY LINE

EXISTING ELEVATION TO HOME FACING WHITEGATE DRIVE

BOUNDARY LINE

FLOOR GARAGE

boundary line

GATE

EXISTING ELEVATION TO CUNLIFFE ROAD

FLOOR LEVEL

Access

EXISTING