


EXISTING F.F. PLAN

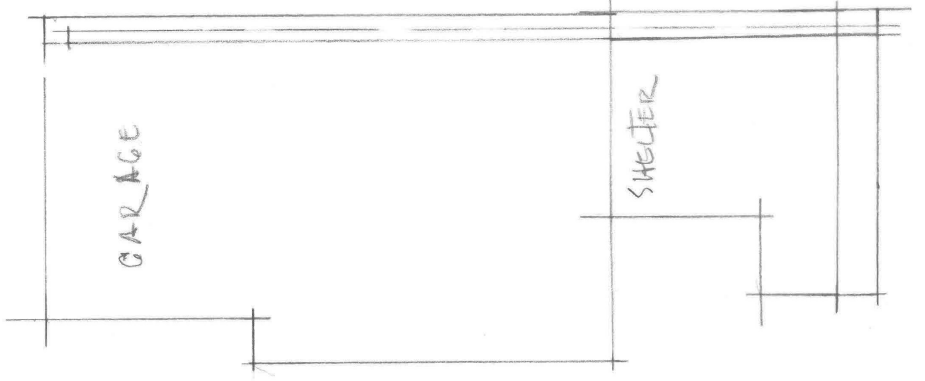

EXISTING 245 B
WHITEGATE DRIVE

A. PATER WALL

DWG 2021-3-2A

EXISTING FIRST FLOOR

EXISTING HOME REAR
247, WHITEGATE DRIVE BLACKPOOL

SCALE 1:50

