



EXISTING GROUND FLOOR LAYOUT PLAN (SCALE 1:50)

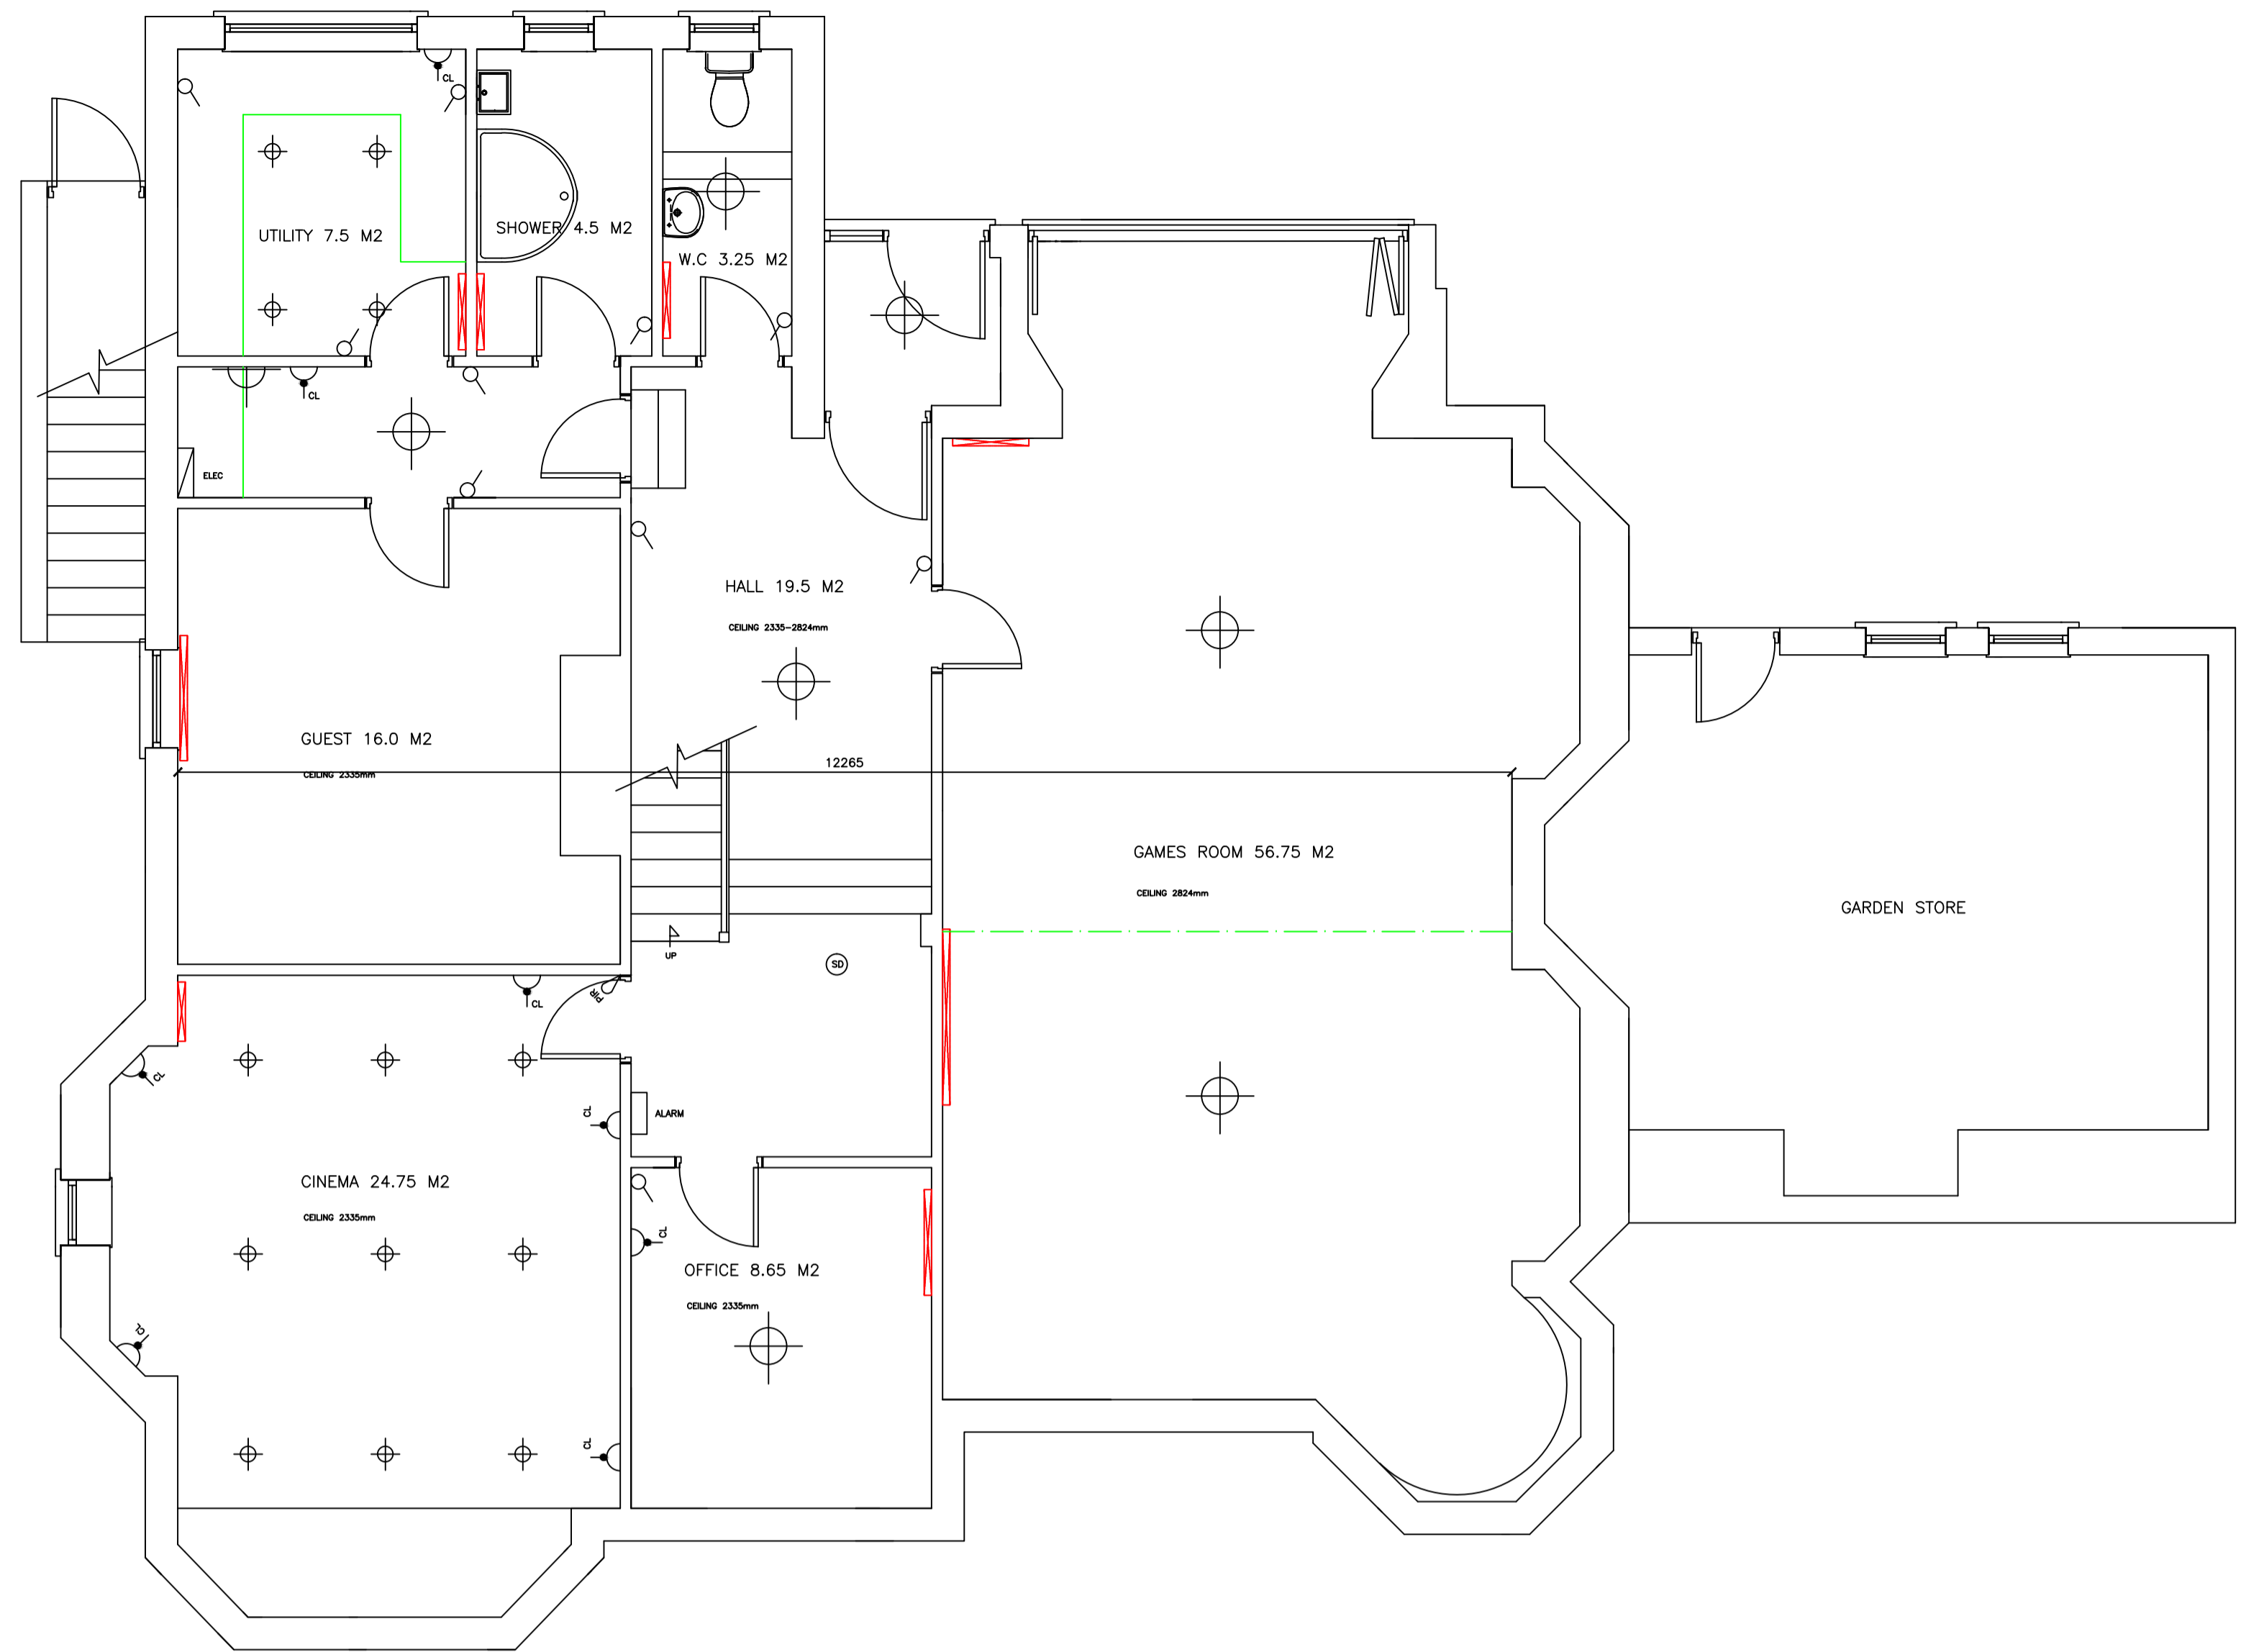

EXISTING BASEMENT FLOOR LAYOUT PLAN (SCALE 1:50)

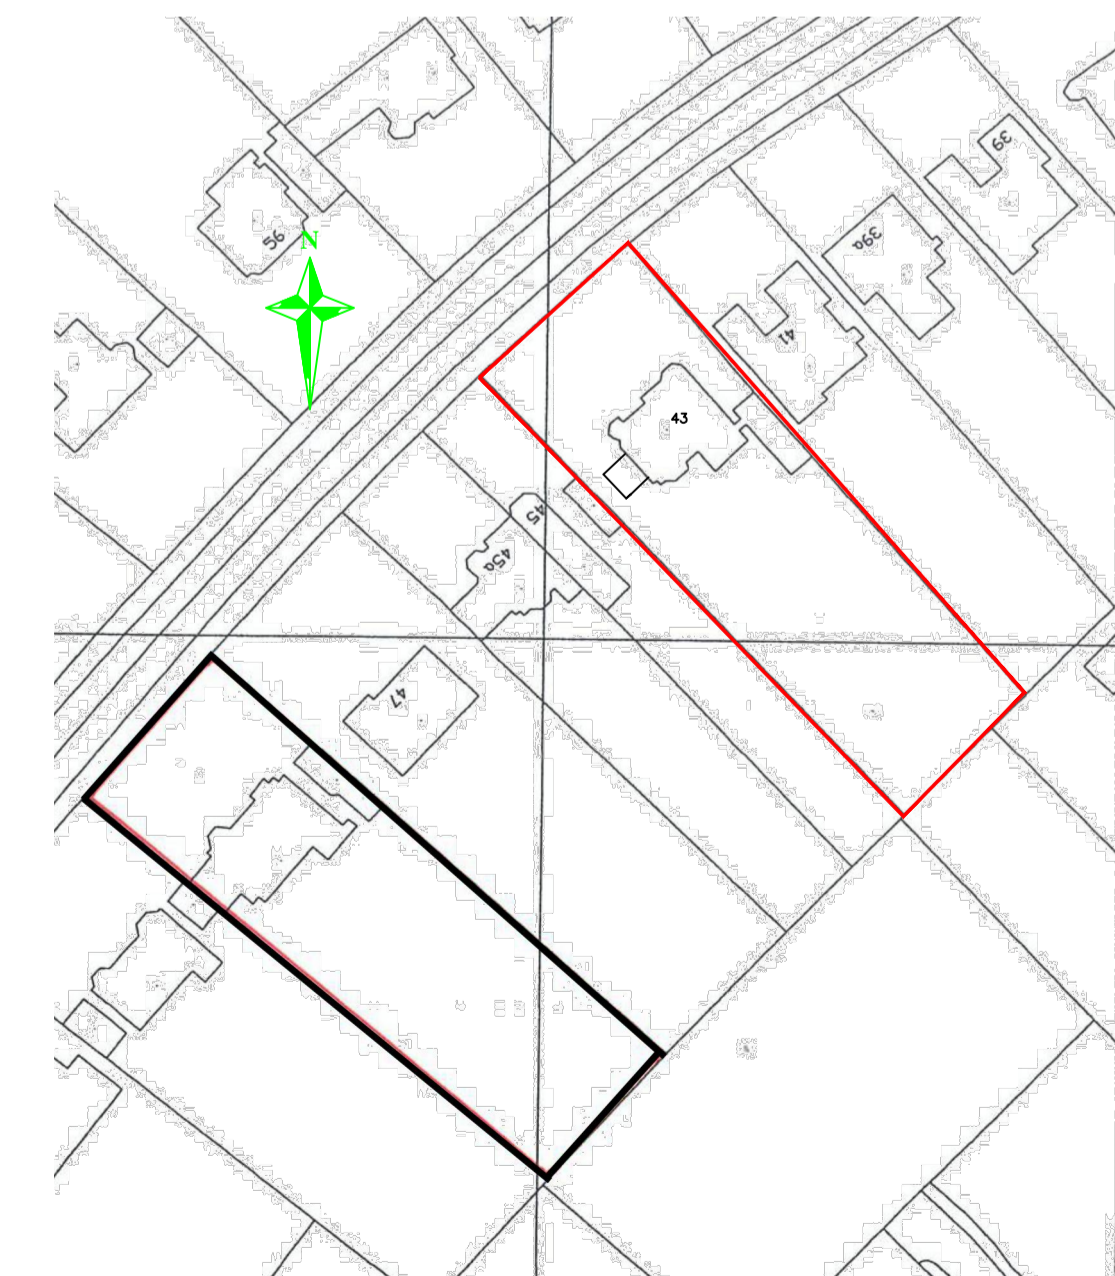

LOCATION PLAN (SCALE 1:1250)

PLANNING PERMISSION

Note: Dimensions are not to be scaled from this drawing. All written measurements are to be checked on site by the contractor.

Client:
MR ANDREW RICHMAN

Project Address:
**43 WESTBOURNE ROAD
SOUTHPORT
PR8 2HY**

Project:
**PROPOSED LOFT CONVERSION &
EXTERNAL ALTERATIONS**

Drawing Title:
**EXISTING BUILDING BASEMENT &
GROUND FLOOR LAYOUT &
LOCATION PLANS**

Scale	Drawn by	Checked by	Date
Various @ A1	OS	OS	DEC '20

ADA

Architectural Design Associates

Oliver Slade Dip BSc (Hons) IMA Ps Tech IOSH

23 Stratford Close
Ainsdale
Southport
PR8 2RT
Tel: 01704 573226
Mob: 07718476930
Web: www.ada-architectural.com
Email: slade.oliver@gmail.com

Project No.	Drawing No.	Revision
20/100WR	WRADA/91A	A