


PROPOSED SECOND FLOOR LAYOUT PLAN (SCALE 1:50)

Drawing detail and dimensions stated are for guidance only and should not be relied upon. It is the contractor's responsibility to check site before ordering materials or commencing work on site.

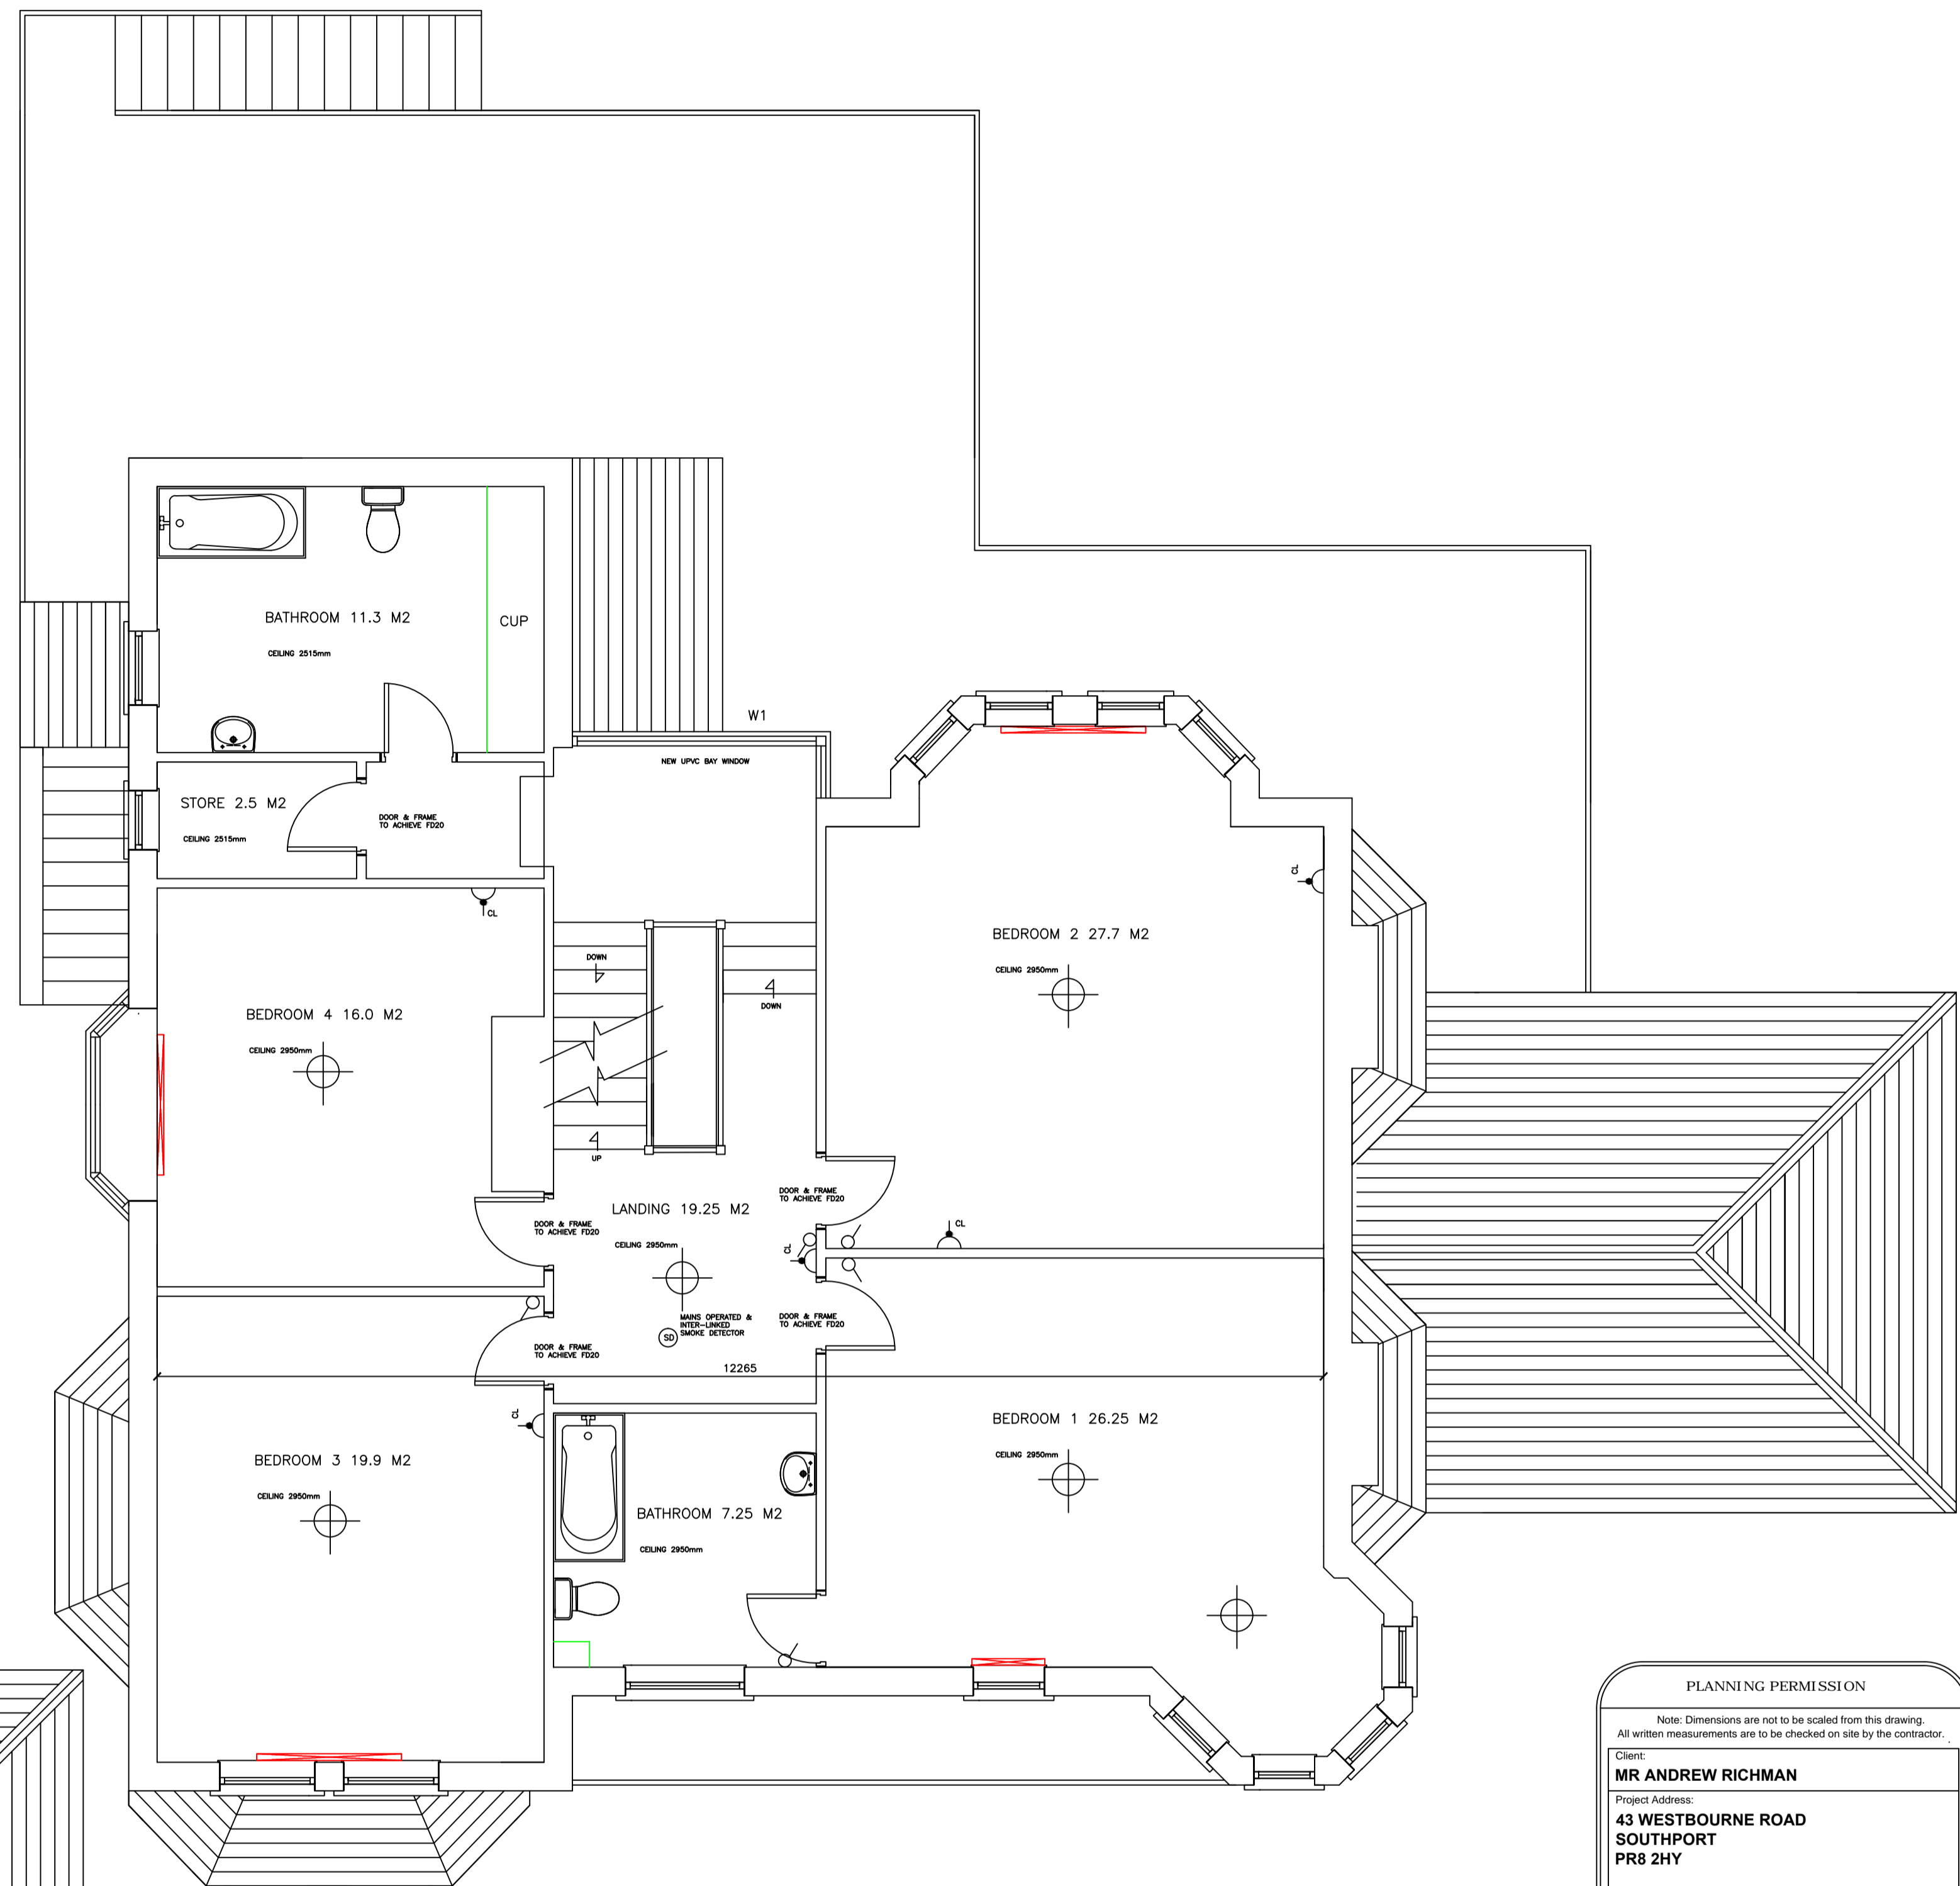

PROPOSED FIRST FLOOR LAYOUT PLAN (SCALE 1:50)

PLANNING PERMISSION

Note: Dimensions are not to be scaled from this drawing. All written measurements are to be checked on site by the contractor.

Client:  
**MR ANDREW RICHMAN**  
 Project Address:  
**43 WESTBOURNE ROAD  
 SOUTHPORT  
 PR8 2HY**

Project:  
**PROPOSED LOFT CONVERSION &  
 EXTERNAL ALTERATIONS**

Drawing Title:  
**PROPOSED BUILDING FIRST &  
 SECOND FLOOR LAYOUT PLANS**

Scale	Drawn by:	Checked by:	Date
Various @ A1	OS	OS	FEB '21

**ADA**  
 Architectural Design Associates

Oliver Slade Dip BSc (Hons) IMA Ps Tech IOSH

23 Stratford Close  
 Ainsdale  
 Southport  
 PR8 2RT  
 Tel: 01704 573226  
 Mob: 07718476930  
 Web: www.ada-architectural.com  
 Email: slade.oliver@gmail.com

Project No.	Drawing No.	Revision
20/0100WR	WRADA/04A	C