


- NOTES.
1. All interior dimensions including ceiling heights are taken to and from finished surfaces unless stated otherwise.
  2. All levels and dimensions must be checked on site.
  3. For any discrepancies with the information depicted in this drawing please contact TR Architectural Services.
  4. Responsibility cannot be accepted for alterations made to this drawing without prior permission from TR Architectural Services.
  5. These are planning drawings and room layout guidelines, they should not be used as a set of construction drawings. - Please refer to note 2.

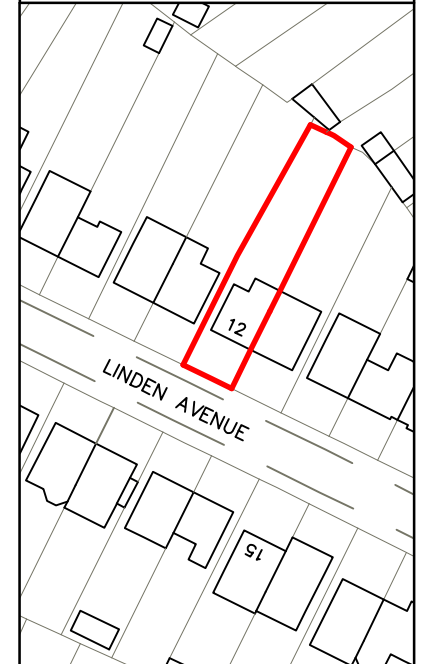

**ISSUED FOR APPROVAL**

REV	DETAILS	DATE



TYRONE HOUSE  
 HAYDOCK LANE  
 ST HELENS  
 WA11 9UY  
 DIRECT DIAL: 01744 322067  
 EMAIL: info@trarchitecturalservices.co.uk  
[www.trarchitecturalservices.co.uk](http://www.trarchitecturalservices.co.uk)




DRAWN BY	CHKD BY	DATE	SCALE
TR	TR	17/02/21	1:100@A3

CLIENT  
**Mr Anthony Hewitson**

CONTRACT  
 12 Linden Avenue, Bootle, L30 3SB

DRAWING TITLE  
 Proposed Ground Floor & Roof Plan

DRAWING No. **R1802 - 103**

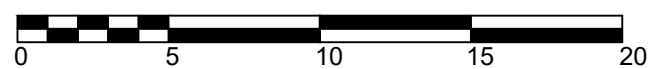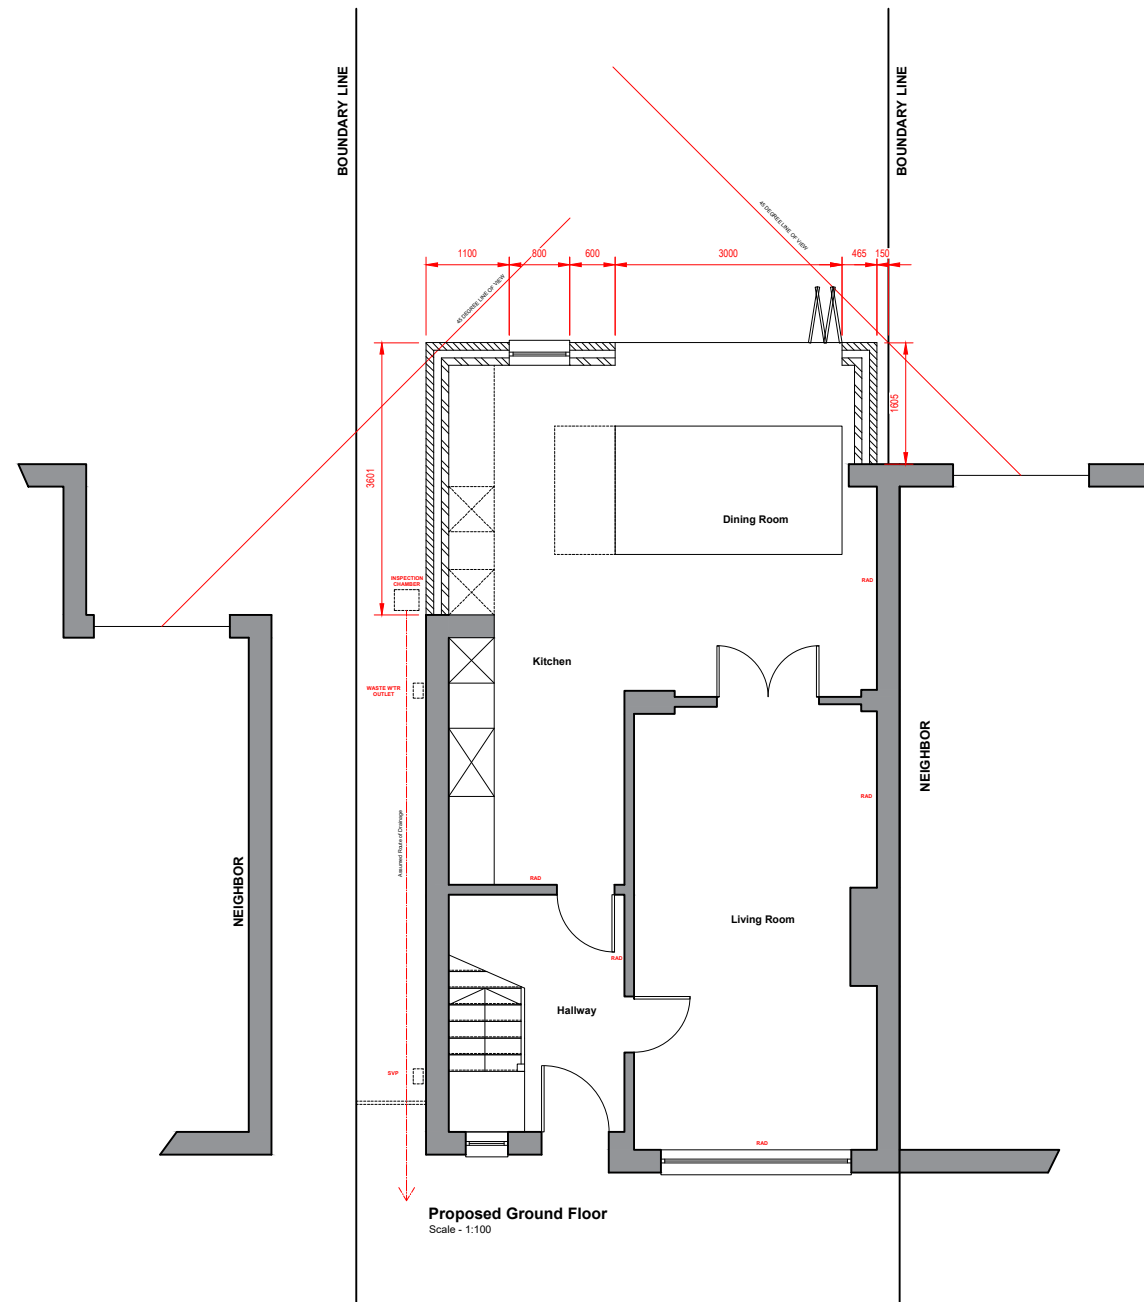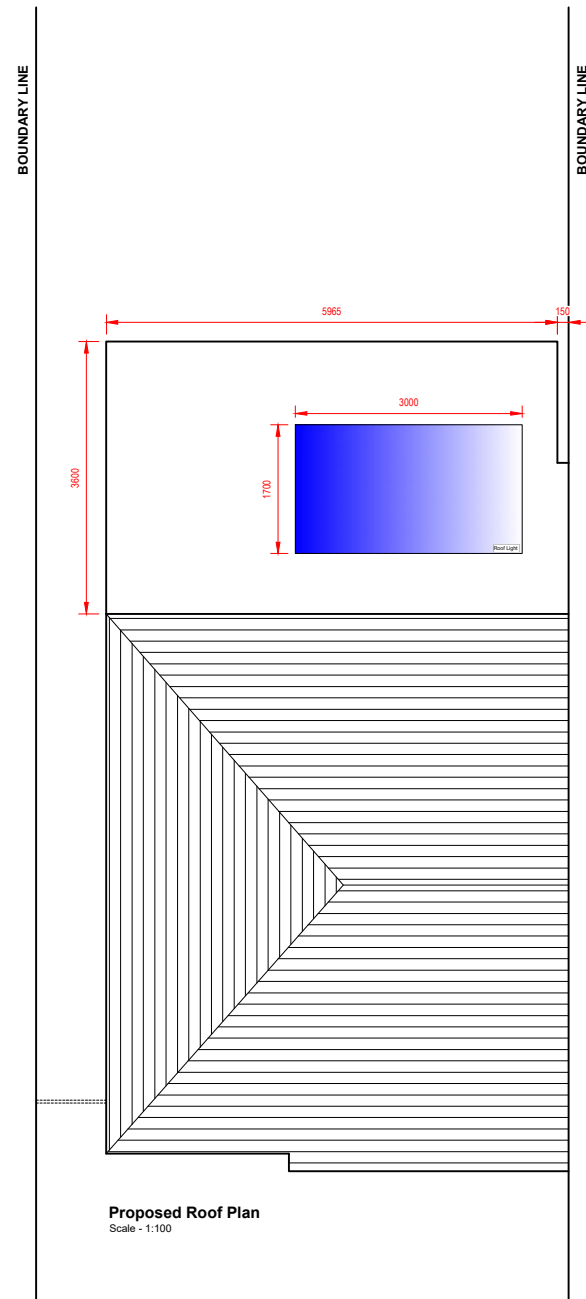

SCALE BAR 1:100