



 [DOWNLOAD CATALOG](#)

AMENITIES

## TLX-6143



STANDARDS :

LIGHT DISTRIBUTION & INSTALLATION :

APPLICATION :


HOUSING


Diecast Aluminium

FINISH

Powder Coated Grey

OPTIC	Clear Tempered Glass Diffuser
INSTALLATION	Surface Mounted
HEAT SINK	Aluminium
LED MODULE	Citizen / VS / Samsung / Tridonic
MODULE EFFECIENCY	>80lm/W (AC), >140lm/W (DC)
LUMINOUS FLUX	± 10 %
COLOR TEMPERATURES	2700K / 3000K / 4000K
DISTRIBUTION / BEAM ANGLES	24°, 36° (15° on request only for DC)
AMBIENT OPERATING TEMP	From -20°C to +50°C
COLOR RENDERING INDEX	CRI > 90
LIFETIME (L70B50)	50,000 hours
LED DRIVER	Integrated (AC), Meanwell / Tridonic (DC) (Integral)
SHAPE	–
POWER SUPPLY	Meanwell, Tridonic (Integral)
WARRANTY	5 years
OPTIONS	Dimming Only for DC

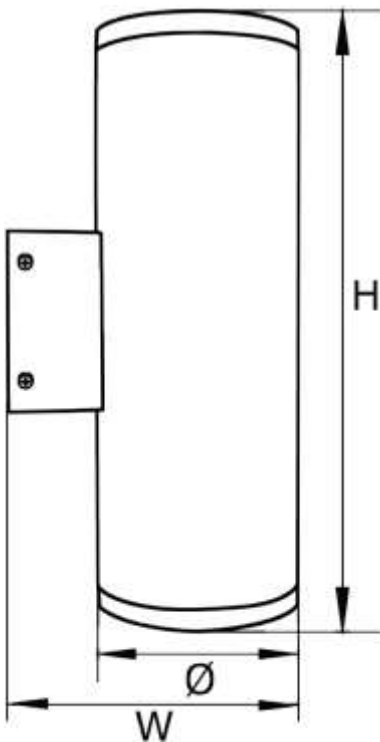

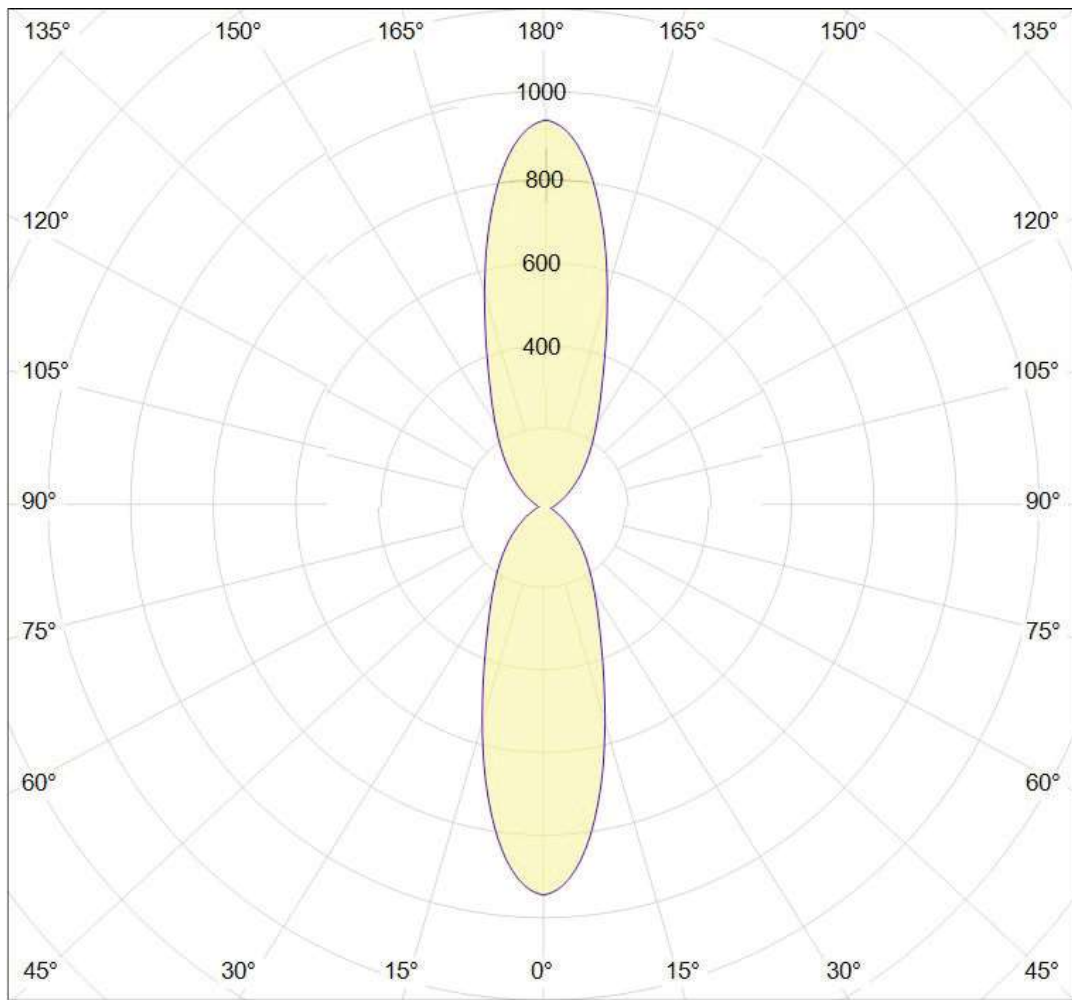

cd/klm

— C0 - C180 — C90 - C270

 $\eta = 100\%$ 

## MORE INFORMATION

MODEL	LED LUMEN (LM)	LED POWER (W)	DIMENSIONS L/Ø X W X H (MM)
TLX-6066 A	760 x 2	9.5 x 2	100 x 135 x 235
TLX-6066 B	2482 x 2	17.0 x 2	150 x 215 x 419

- LED Module nominal Lumen & Power Driven @ 500mA / 3000K for DC
- Customized Lumen & Power can be achieved

## RELATED PRODUCTS



Copyright 2019. All Rights Reserved. | Design By [BWU](#)