


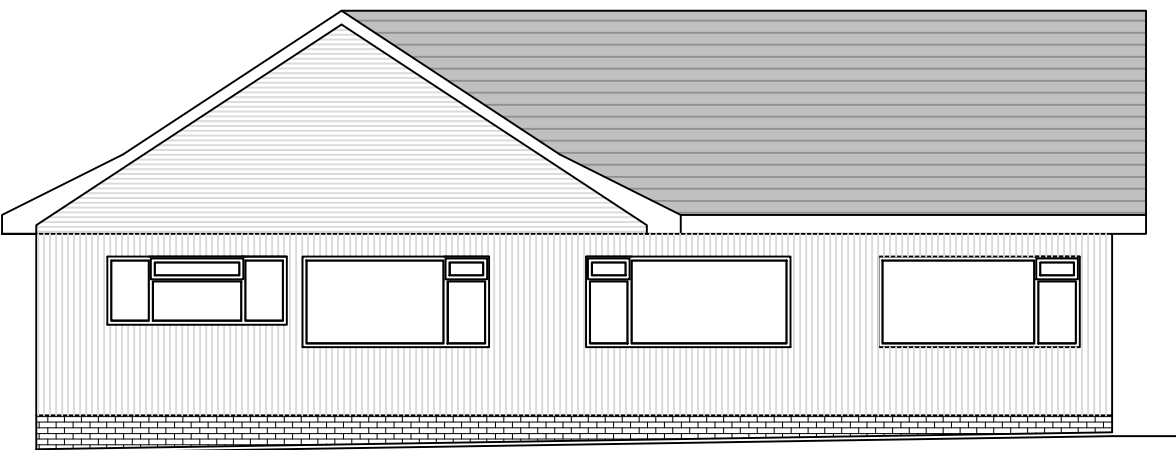


Existing Rear Elevation
(1:50)



Existing Side Elevation
(1:50)



Existing Front Elevation
(1:50)

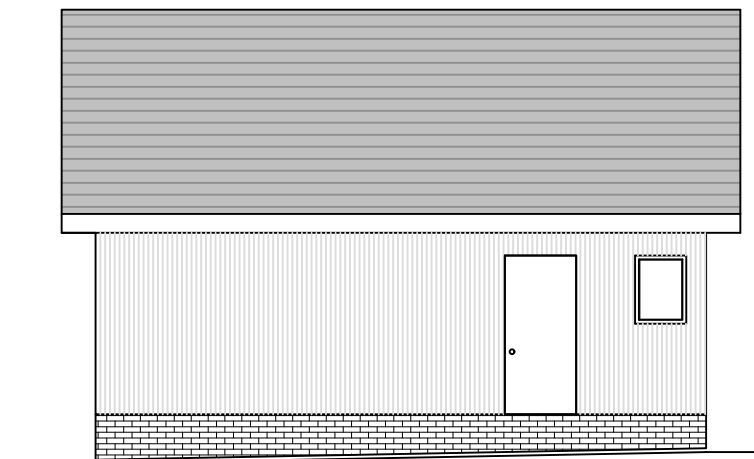





Existing Side Elevation
(1:50)

General Notes:

1. Figured dimensions only to be taken from this drawing. All dimensions are to be checked on site before any work is put in hand.
2. All dimensions and levels are to be checked and verified by the main contractor (mc) on site prior to works commencing. Any discrepancies to be reported immediately to the architect/ & engineer.
3. The contractor shall be responsible for the method of construction, the structures temporary stability and ensuring stress additional to those allowed for in the permanent design are not introduced into the structure.
4. All work by the contractor must be carried out in such a way that all requirements under the health and safety act are satisfied.
5. Requirements of all drawings are as a minimum, if more stringent requirements are specified by other consultants, then these requirements must be met unless they have a detrimental or potentially detrimental effect on the structure.
6. Any variations between levels or specifications of the proposed structure are to be reported to the architect/ & engineer prior to commencement of works.
7. This drawing should be read in conjunction with all other relevant drawings and Specifications. Any discrepancies are to be reported to the architect/ & engineer prior to commencement of works.

Key to Health & Safety Symbols

-  Indicates a residual risk requiring a compulsory action
-  Indicates a residual risk for information
-  Indicates a residual risk requiring a prohibitive action
-  Indicates a residual risk as a warning

Rev	Date	Description	Chk
P01	26.02.21	Planning Issue	SL
-	06.01.20	Issued for comment	SL

PLANNING ISSUE
ISSUED FOR PLANNING APPROVAL

Client
Mr & Mrs Scott

The Goyle,
Tipton St John,
EX10 0AX

Project Title
PROPOSED DEVELOPMENT AT

The Goyle,
Tipton St John,
EX10 0AX

Drawing Title
LOFT CONVERSION & EXTENSION
EXISTING PLANS & ELEVATIONS

Scale@Size
1:50@A1

Date
Dec. 2020


Drawn
SL

Checked
NB


Project No.

Drawing No.
001

Revision
P01

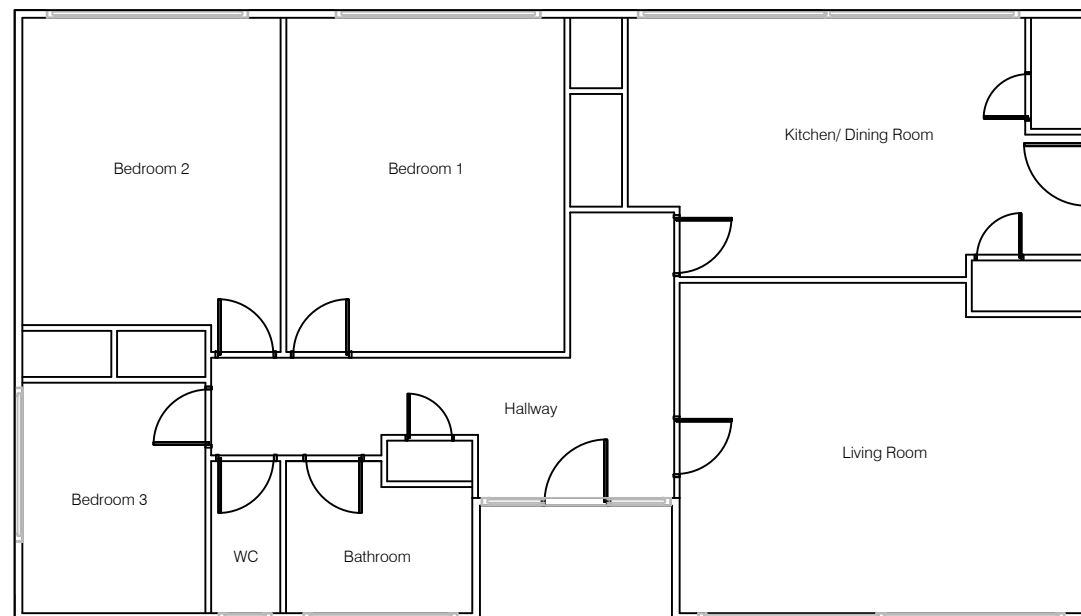

Existing Ground Floor Plan
(1:50)

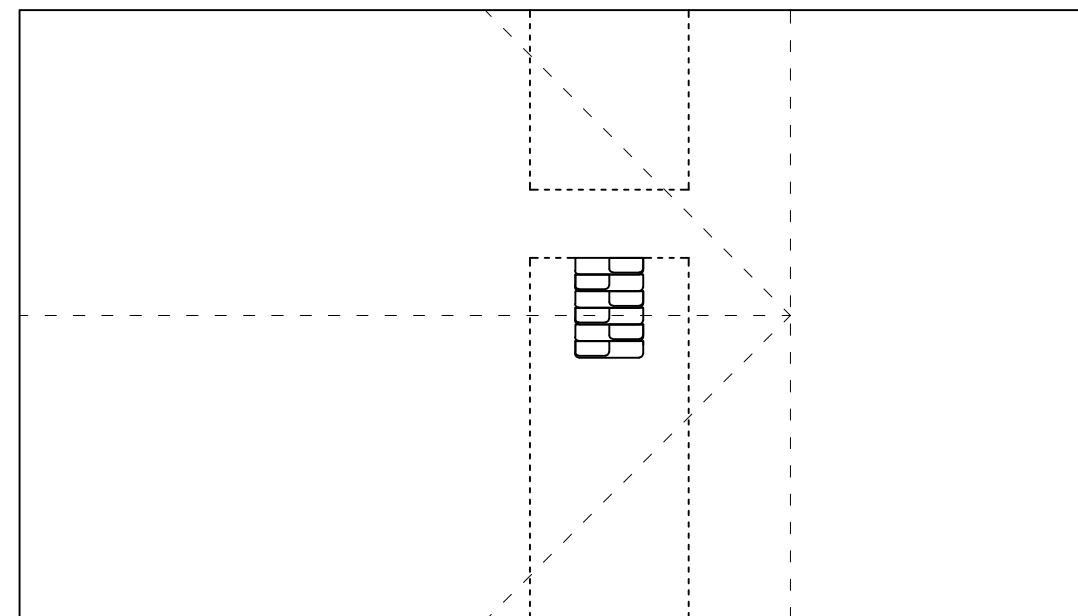

Existing First Floor Plan
(1:50)

