



NOTES:

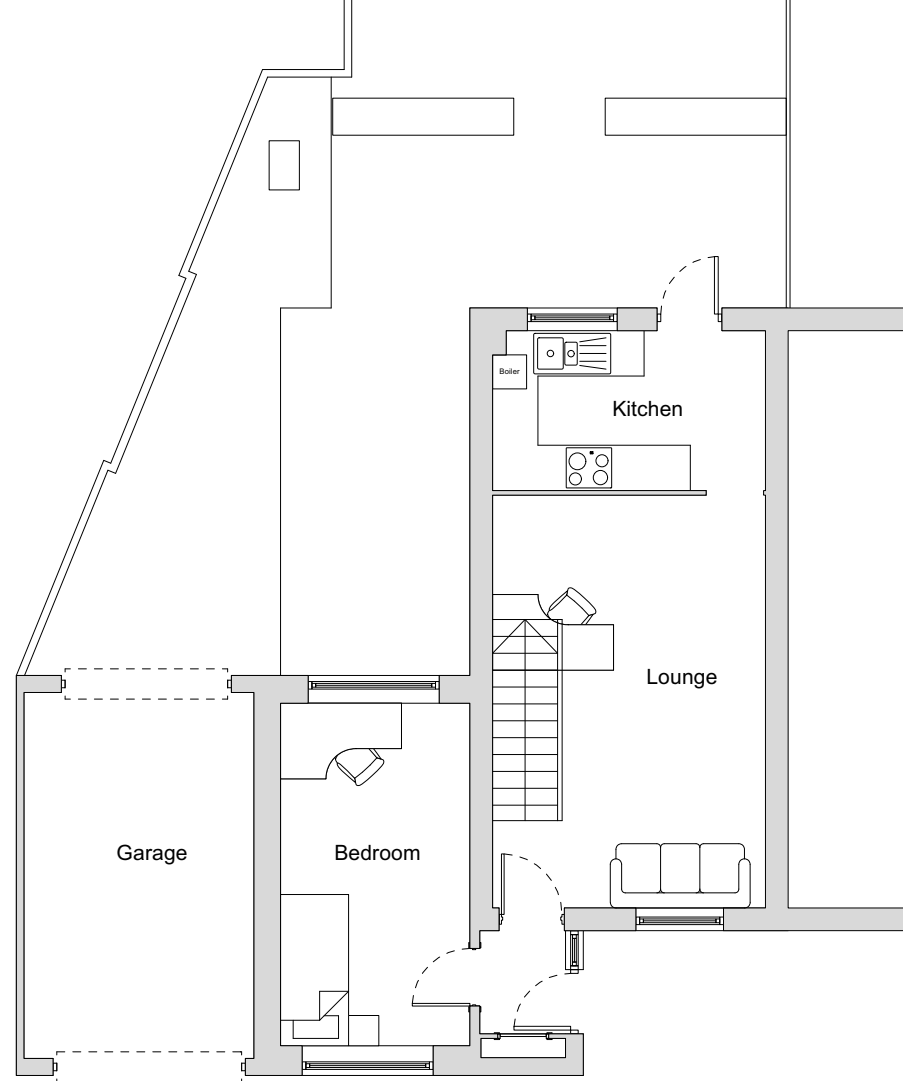

Ground Floor Plan



First Floor Plan

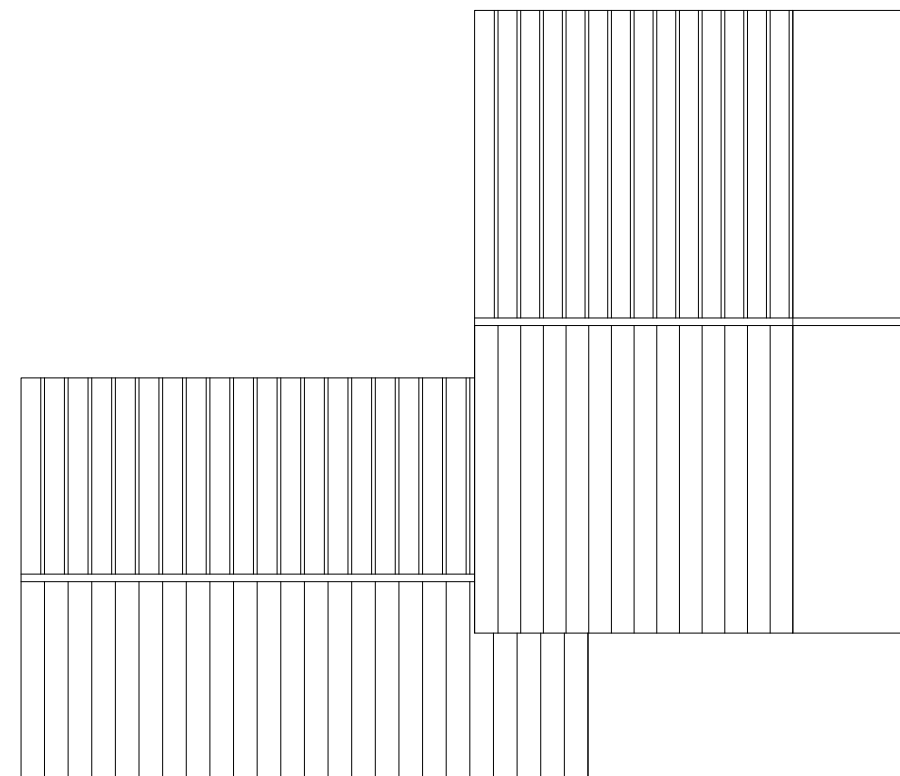

Roof Plan





date	April 2021	project no.	TGA 2116	rev
stage	Planning	sheet no.	004	0

All dimensions are to be checked on site prior to the commencement of work and any discrepancies are to be reported to the principle designer. This drawing is the copyright of Tom Gibson Architecture and may not be reproduced without permission.

NOTES:

Existing Materials


Walls	Brick
Windows	UPVC
Doors	UPVC
Rainwater Goods	UPVC
Roof Tiles	Concrete double roman
Garage Doors	Metal

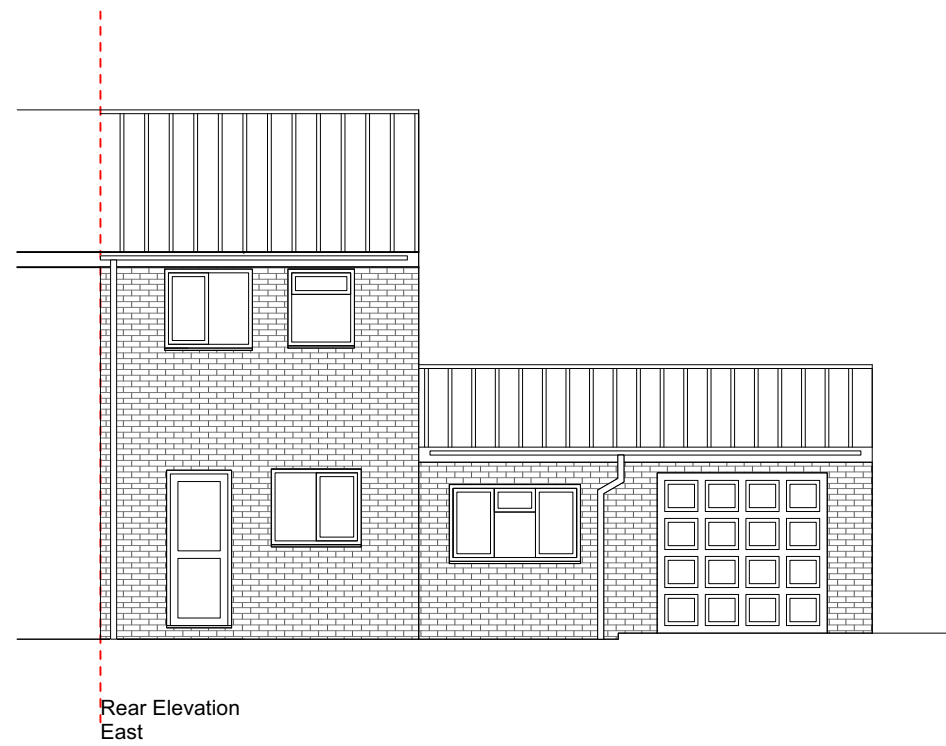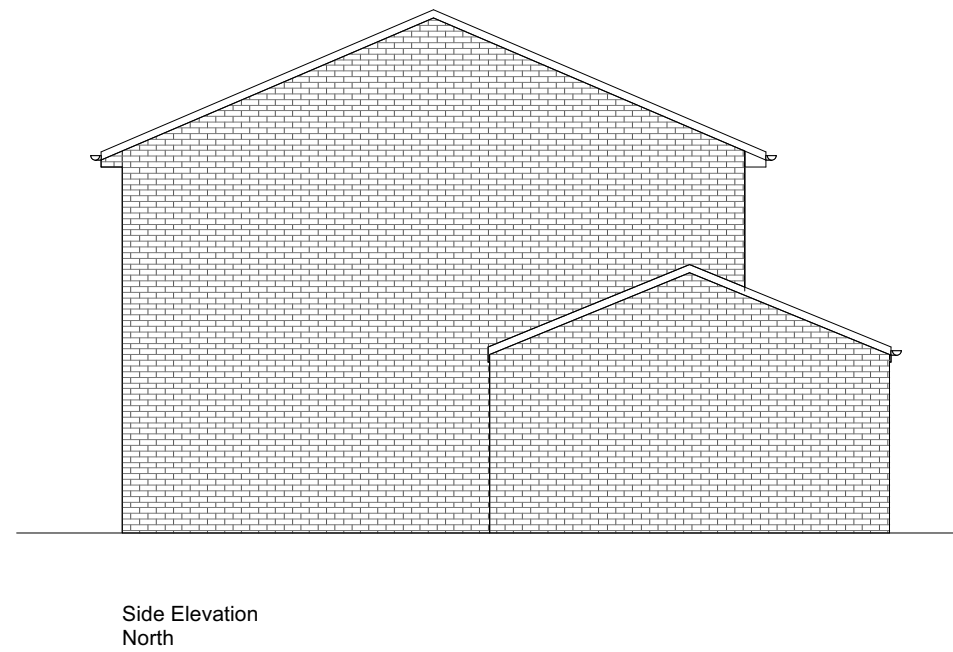


date	April 2021	project no.	TGA 2116	rev
stage	Planning	sheet no.	005	0

All dimensions are to be checked on site prior to the commencement of work and any discrepancies are to be reported to the principle designer. This drawing is the copyright of Tom Gibson Architecture and may not be reproduced without permission.


NOTES:

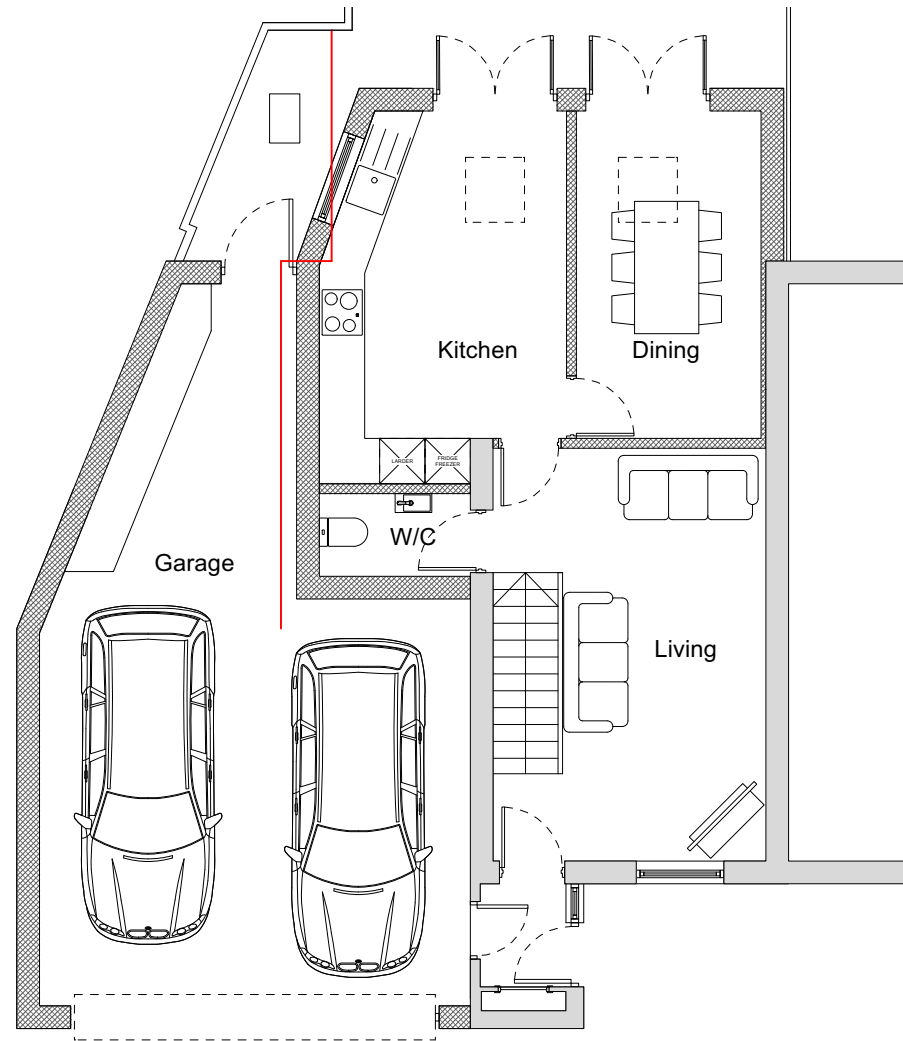

Ground Floor Plan

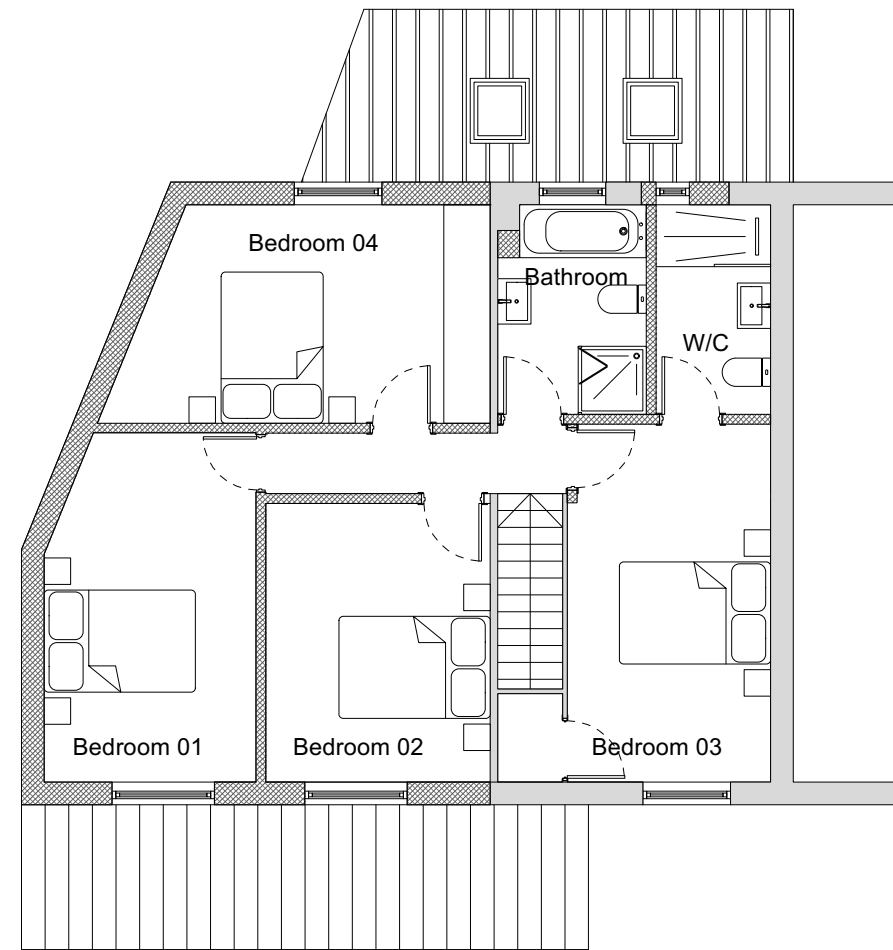

First Floor Plan

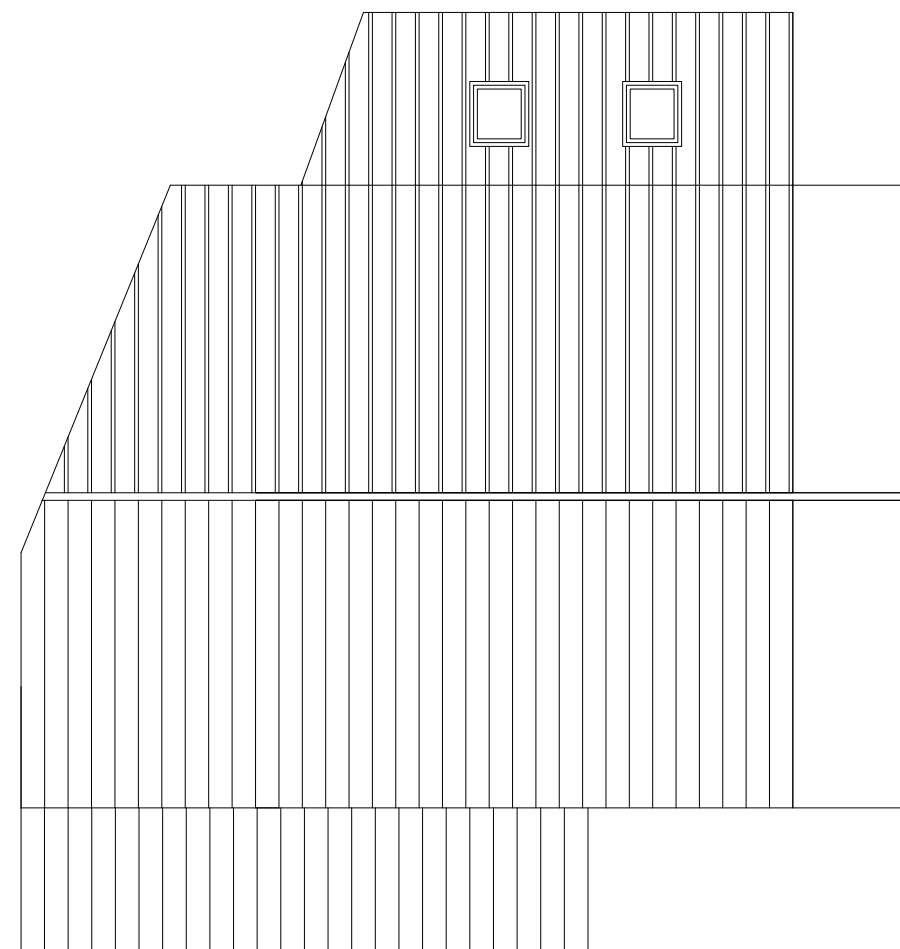

Roof Plan





date	April 2021	project no.	TGA 2116	rev
stage	Planning	sheet no.	006	0

All dimensions are to be checked on site prior to the commencement of work and any discrepancies are to be reported to the principle designer. This drawing is the copyright of Tom Gibson Architecture and may not be reproduced without permission.

NOTES:

Proposed Materials

Walls	Brick
Windows	UPVC
Doors	UPVC
Rainwater Goods	UPVC
Roof Tiles	Concrete double roman
Garage Doors	Metal

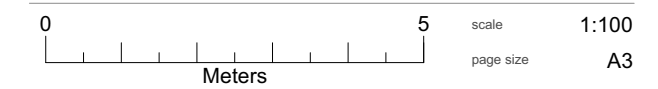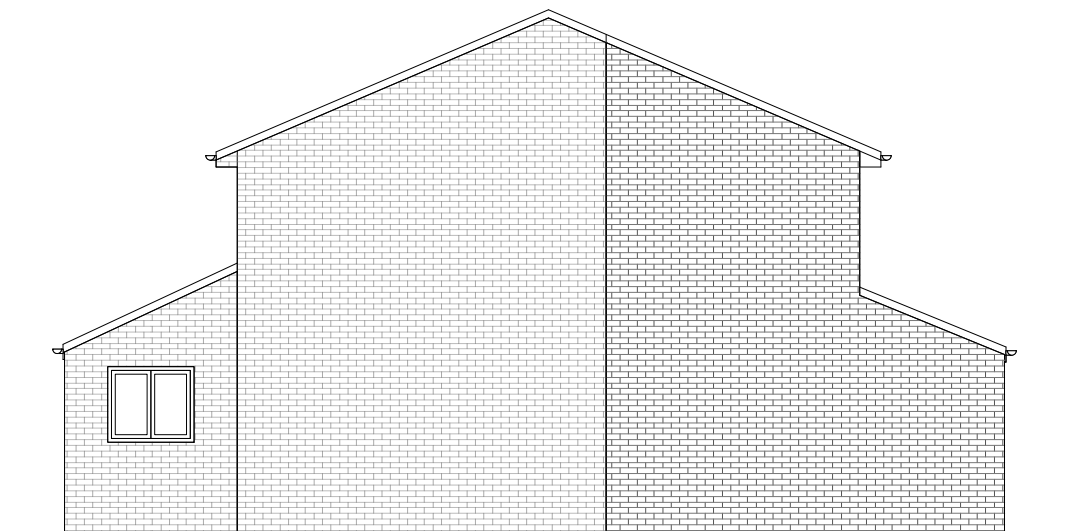

date	April 2021	project no.	TGA 2116	rev
stage	Planning	sheet no.	007	0

All dimensions are to be checked on site prior to the commencement of work and any discrepancies are to be reported to the principle designer. This drawing is the copyright of Tom Gibson Architecture and may not be reproduced without permission.