



THE CHEQUERS, 20 THE STREET

ERISWELL, SUFFOLK IP27 9BH

LAYOUT PLAN

AND ELEVATION

SCALE 1:50

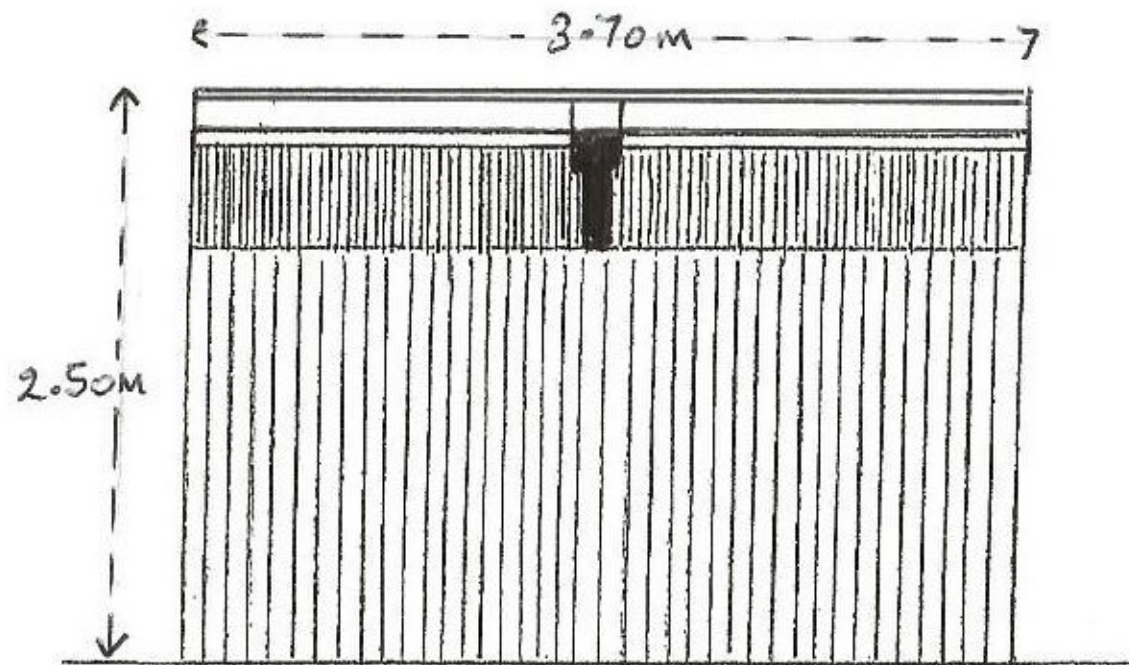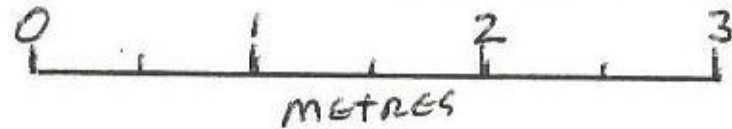

EAST ELEVATION

BEER  
GARDEN

EXISTING  
BUILDING

NEW  
BIN  
STORE

NEW LADIES  
TOILETS

UNISEX  
WHEELCHAIR  
ACCESS W.C.

EXISTING  
GENTS  
TOILETS

TO  
MAIN  
BAR



DRIVE

