


PROPOSED GROUND FLOOR PLAN

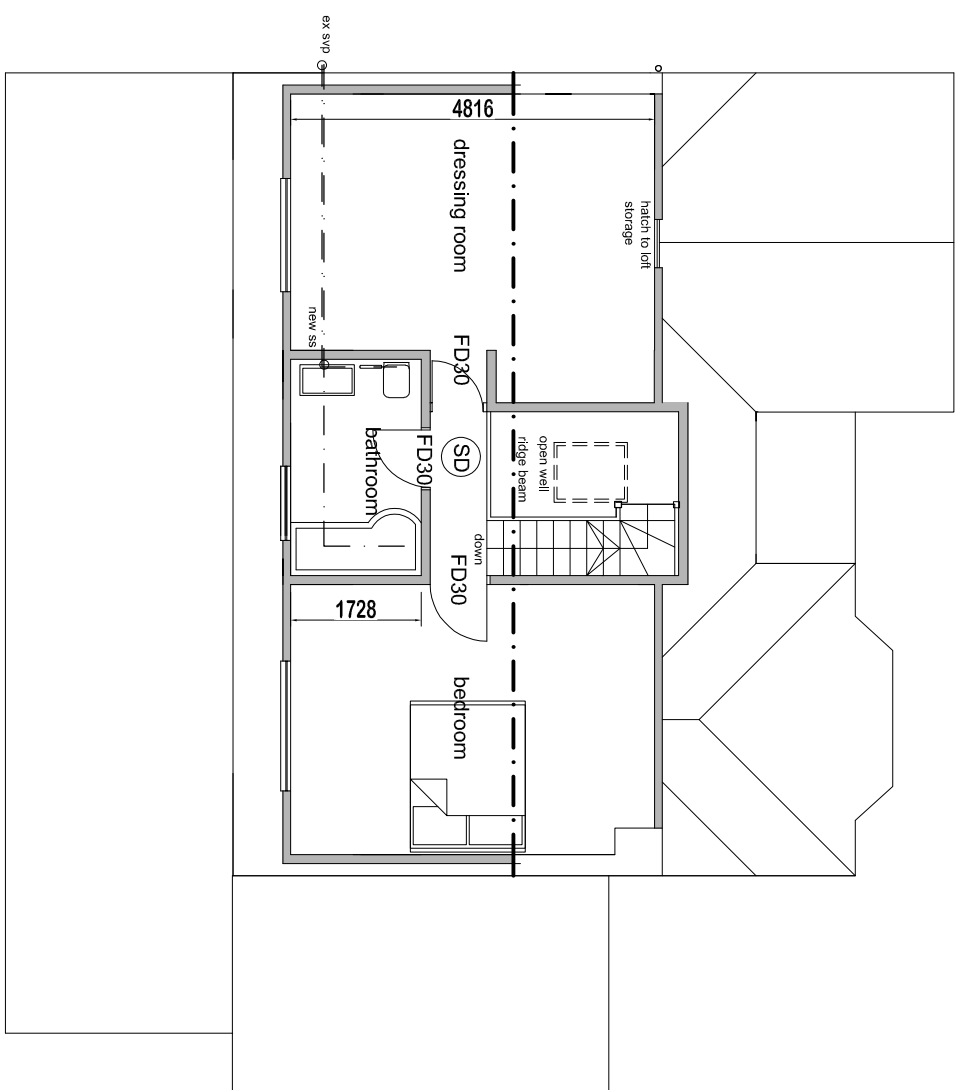

PROPOSED FIRST FLOOR PLAN

DVD Building Design
24 Old Shoreham Road
Hove
BN3 6ET

07976 410454

Revision
f clients amendments 12/04/21

Client
Ms J Nicholls

Project
Proposed rooms in roof with single storey rear extension
90 Wayland Avenue
Brighton
BN1 5JN

Drawing Proposed plans	
Issue Date 22.03.2021	Ctrl. drawing ref. 2020-50-62f
Scale 1:100 @A3	