


Front Elevation (South)

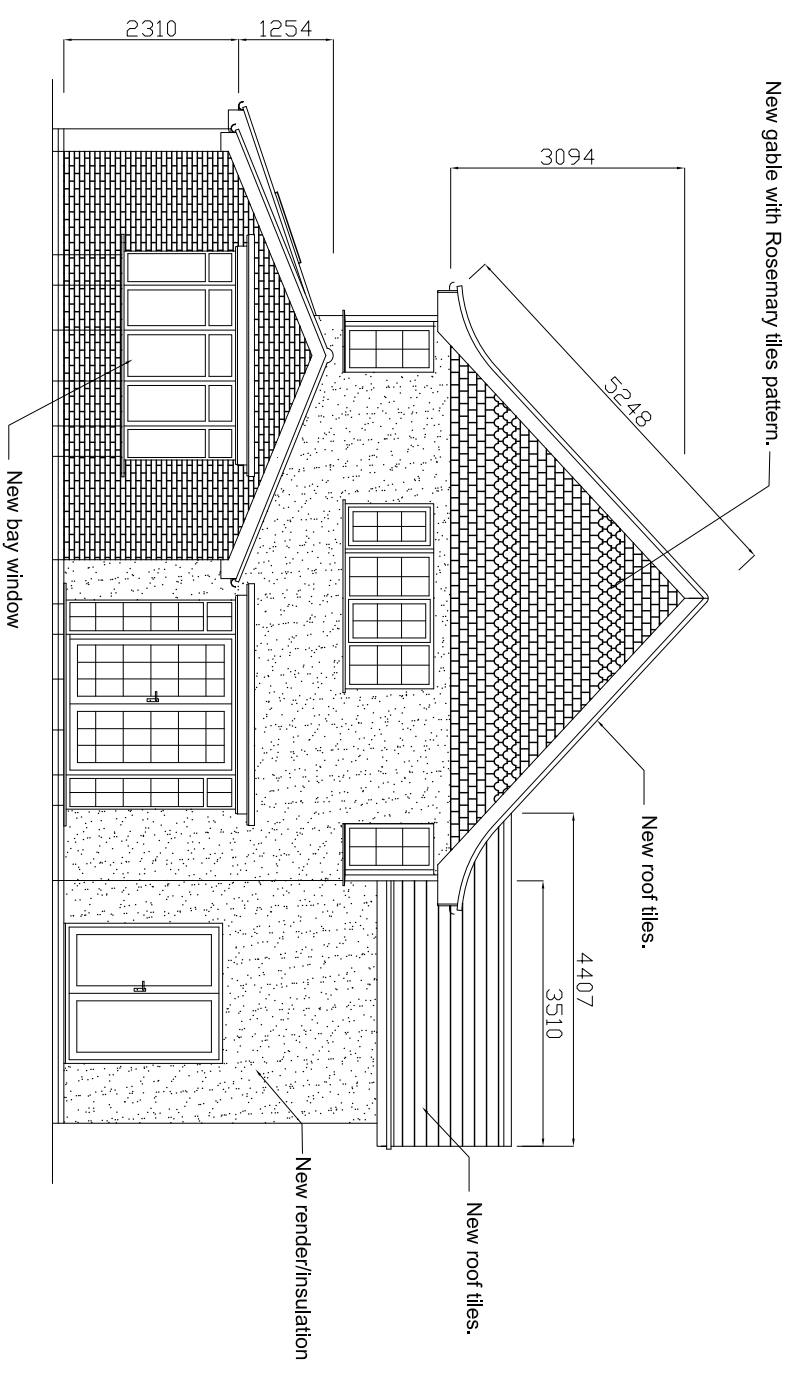

Rear Elevation (North)

Title: Extension and Alteration to 6 Johns Road  
Proposed Plans and Elevations

John & Zoe Roper

Scale at A3: 1:100 Date: 05/03/2021 Dwg No. 2021 - E - 010 Rev: -