




Existing front Elevation

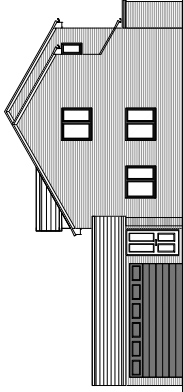


Existing side Elevation

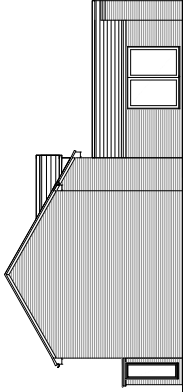


Existing side Elevation

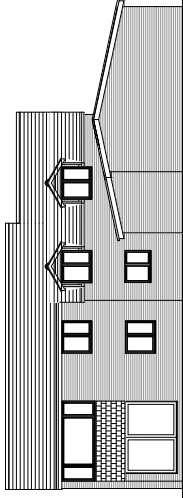

Existing rear Elevation

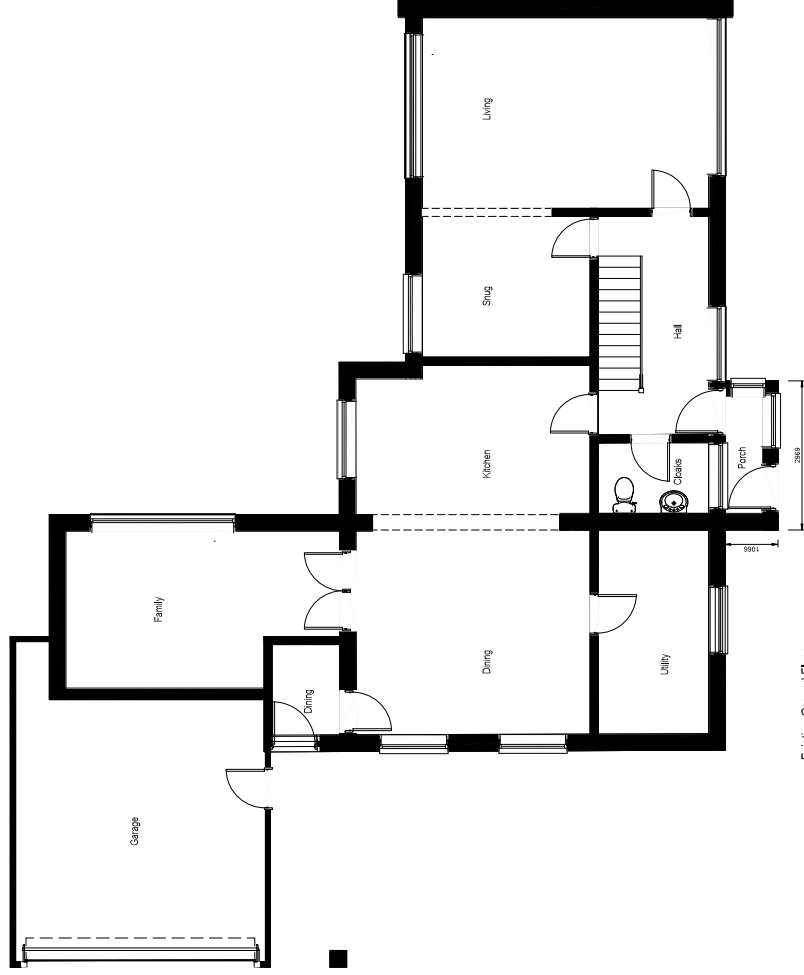

Existing Ground Floor

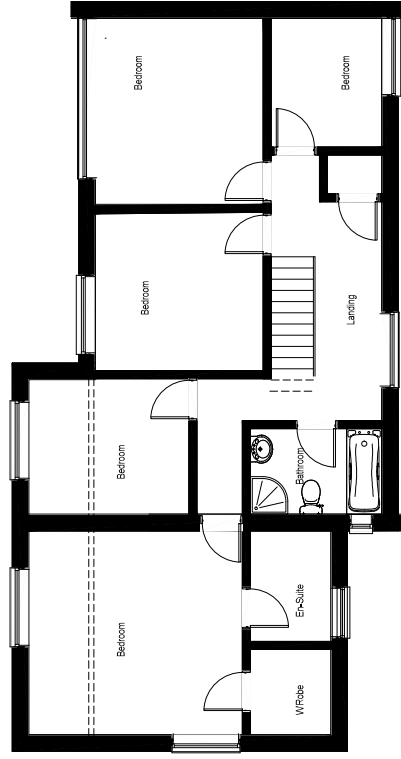

Existing First Floor

JP-MD01	09/100
100 x 200 @ 43	100 x 200 @ 43
132 x 132 @ 61	132 x 132 @ 61
Existing Plans & Elevations	
28 Cromarty	
Ouston	
RV	