




PROPOSED EAST ELEVATION

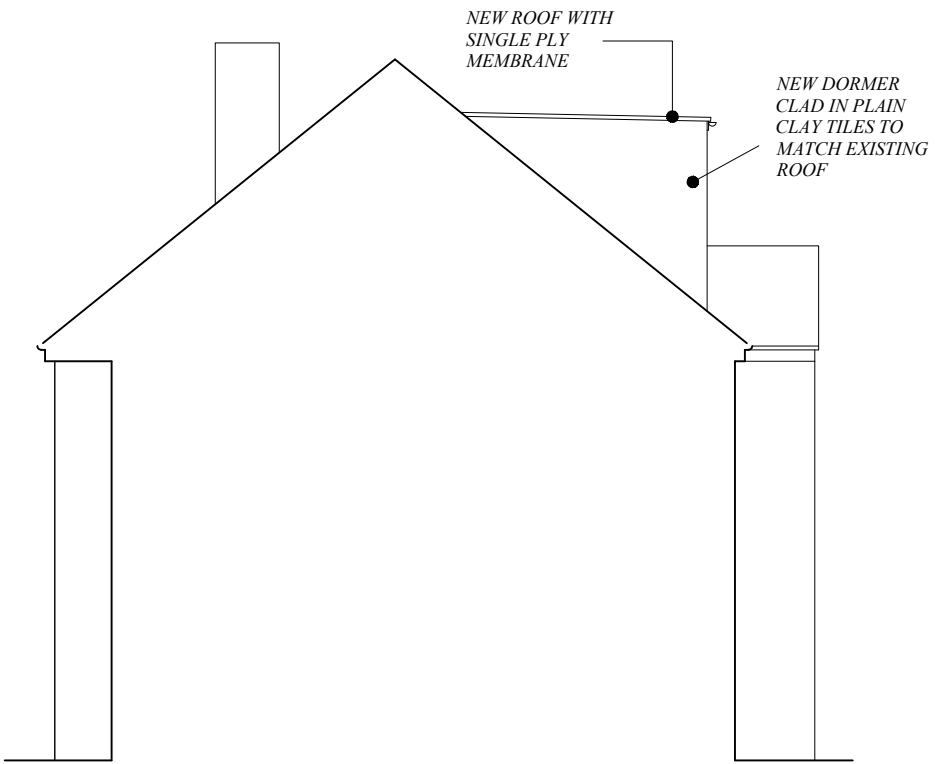

PROPOSED NORTH ELEVATION

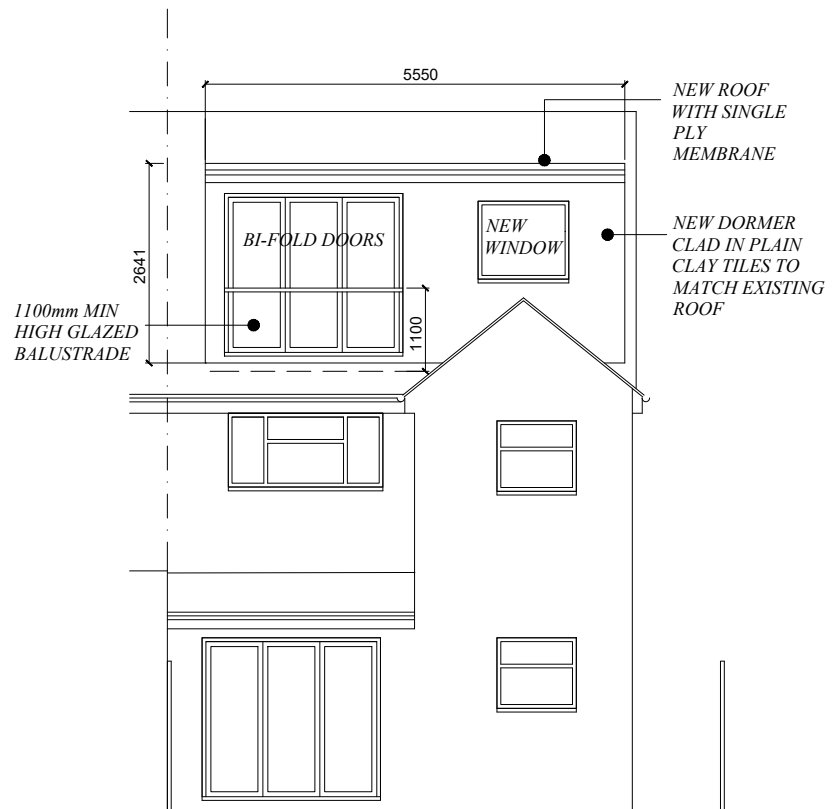


PROPOSED WEST ELEVATION

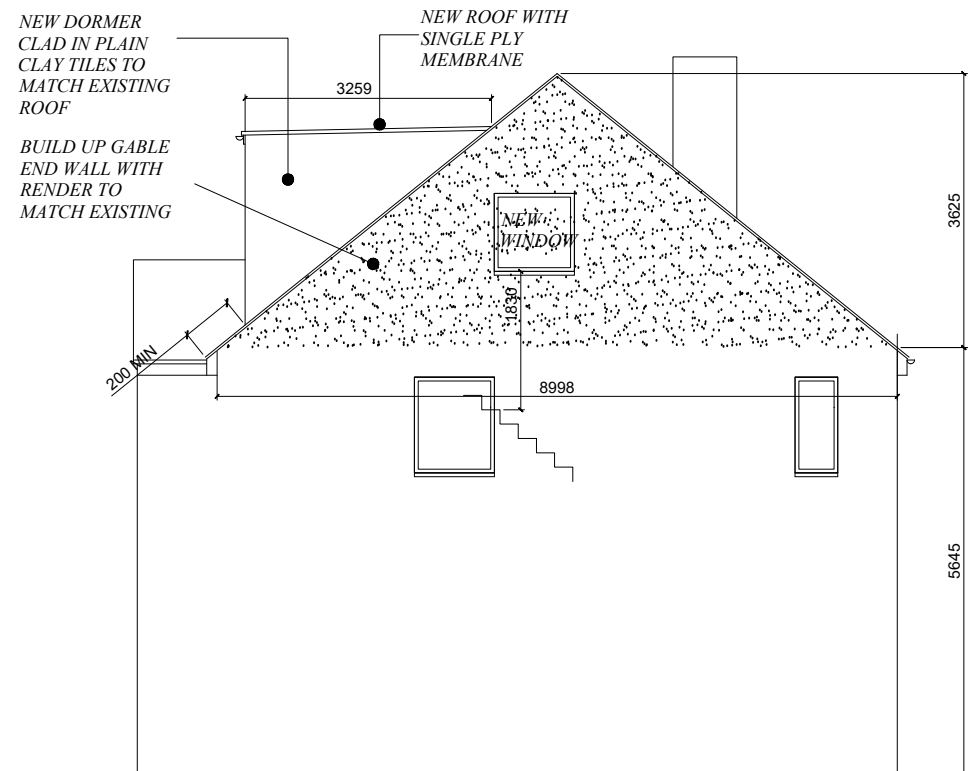

PROPOSED SOUTH ELEVATION

revisions

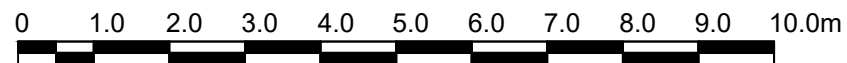

Scale



ARCHITECTURAL DESIGN

8 BELL HOUSE,
36/38 HIGH STREET,
CARSHALTON,
SURREY
SM5 3AG
email: parnaud@live.co.uk
tel: 07753602951

job	25 PEMBROKE AVENUE, SURBITON, KT5 8HN	title	PROPOSED ELEVATIONS
client	MR & MRS BENDALL		
scale	1:100 @ A3	date	24.11.20
		drawn	PA
drg. no.	SPB 1.9		rev