




Front dormer, 7.6m width x 3m depth x 2.25m height = 26.24 cubic metres  
 Rear dormer, 6.94m width x 3m depth x 1.9m height = 24.02 cubic metres

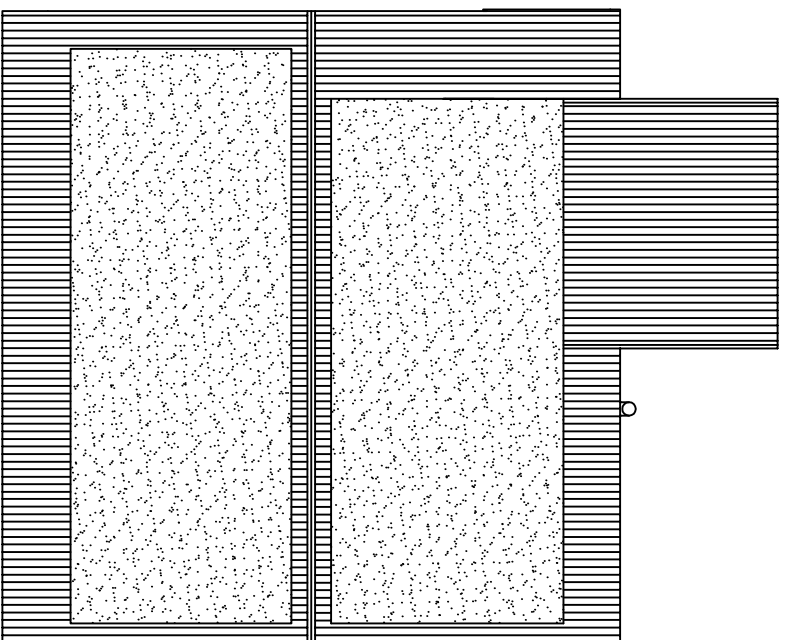


Proposed Plan View

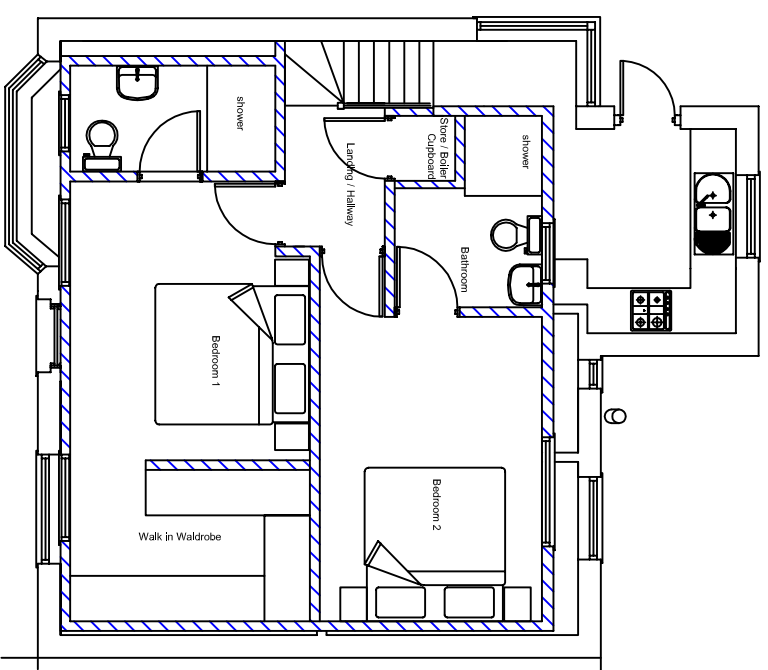


Example of Proposed 1st floor plan

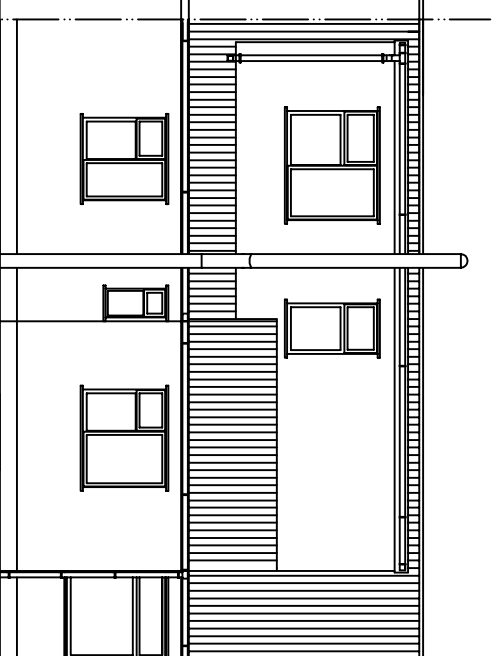

Proposed Rear View

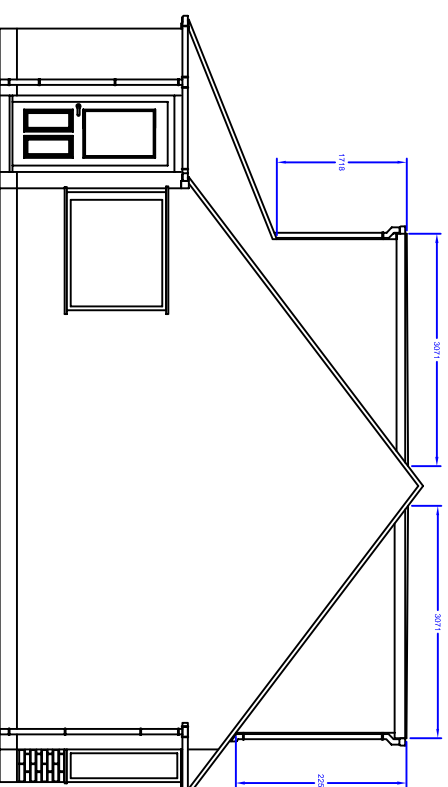

Proposed Side View

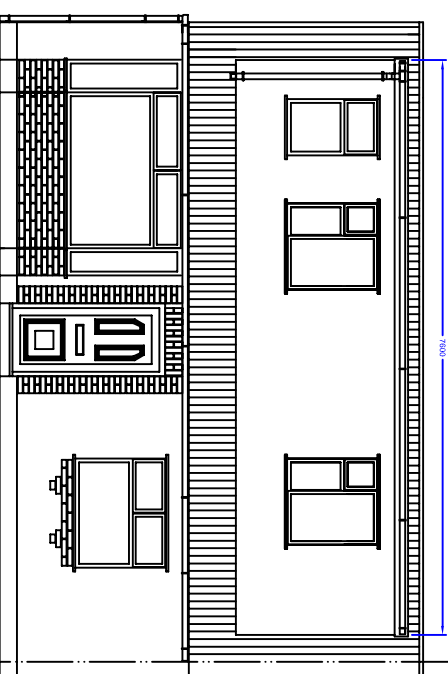

Proposed Front View