



13" Ball & Collared Base (see p77), Block S140B, Cap S130 & Coping T150.




ARCHITECTURAL STONEMWORK COPINGS & CAPPINGS

The Haddonstone collection includes copings and cappings in many designs. Most requirements for straight flat runs of wall, curved wall sections, ramped walls, serpentine walls and stepped walls can be met from our standard range. We would be pleased to discuss your special requirements.

For standard lengths, please refer to the price list. Custom-made Copings and Cappings are available on request.

All copings and cappings are supplied throated although, in certain applications, not necessarily to BS 5642-2: 1983 + A1: 2014. We strongly recommend that you refer to Eurocode 6 and PD 6697: 2010.

TS Tech Sheet No. WC10, WC20 & WC30

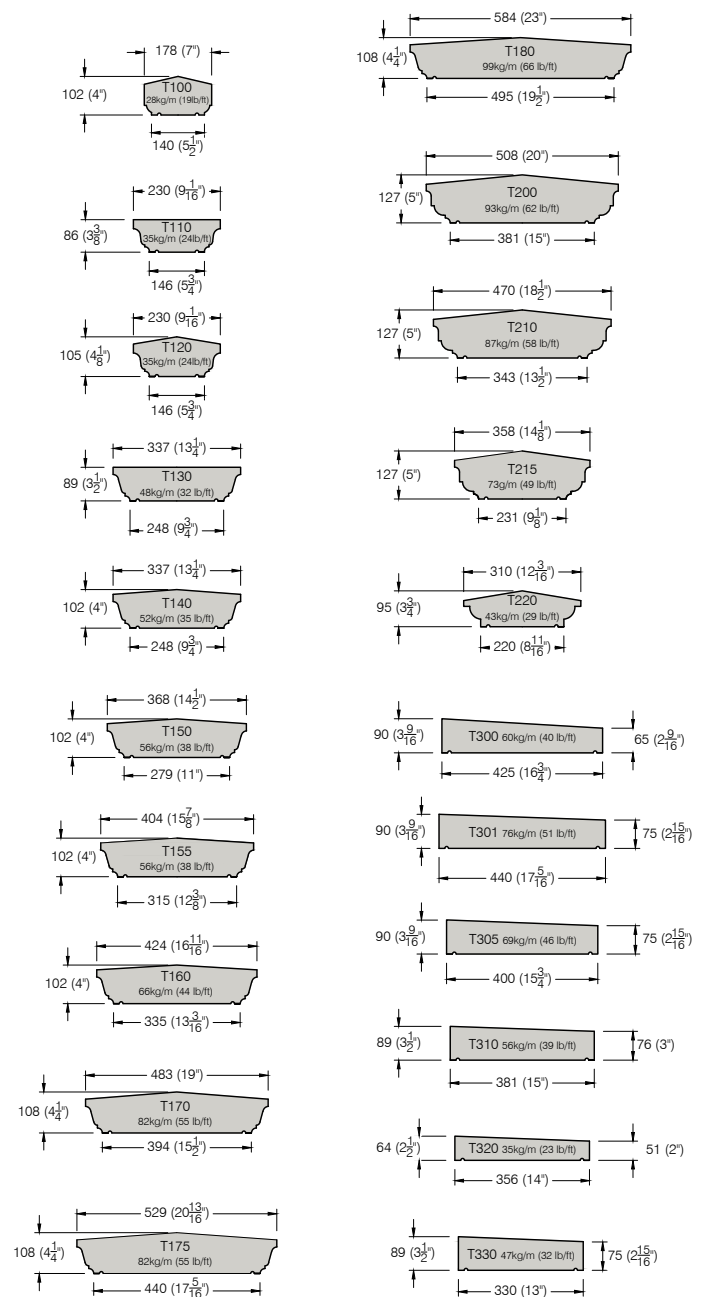


ARCHITECTURAL STONEMWORK TECLITE CAPPINGS



Alongside our range of Haddonstone Copings and Cappings, the company is also able to manufacture a number of Capping designs in the unique Teclite material, see page 212.

Teclite designs are made using GRC/GFRC technology allowing thin-wall sections for lightness and ease of handling on site. The ability to mask the finished edge of the brickwork or sub-structure can also save time on site.

TS Tech Sheet No. TL60 & TL61

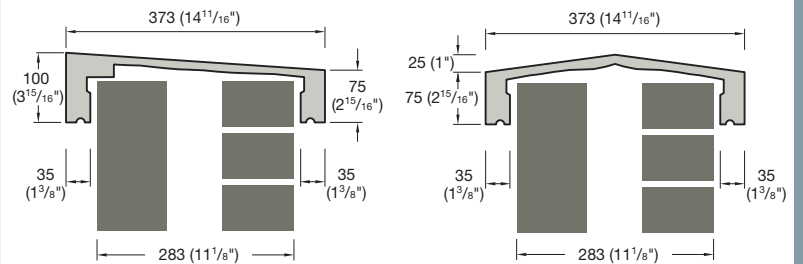

TLT390
24kg/m (16 lb/ft)

TLT790
23kg/m (15 lb/ft)

TLT395

As TLT390 except 393mm (15 1/2") width to suit 303mm (11 15/16") wall
25kg/m (17 lb/ft)

TLT795

As TLT790 except 393mm (15 1/2") width to suit 303mm (11 15/16") wall
24kg/m (16 lb/ft)

