



FENCINGDIRECT


Balltop Railing

- Horizontal rails in 40x8mm flat bar
- Vertical infill in 12mm diameter solid bar with max. 100mm gaps
- 25mm diameter solid balls welded to infill
- Conforms to British Standards
- Available in 970mm, 2000mm & 2750m panels (2.75m panels come with central support leg)
- 900mm and 1200mm high panels available from stock
- Hot dip galvanising as standard to BS EN 1461
- Polyester powder coating to BS 1722 Part 16 in a choice of standard colours
- Matching single and double gates available





FENCINGDIRECT

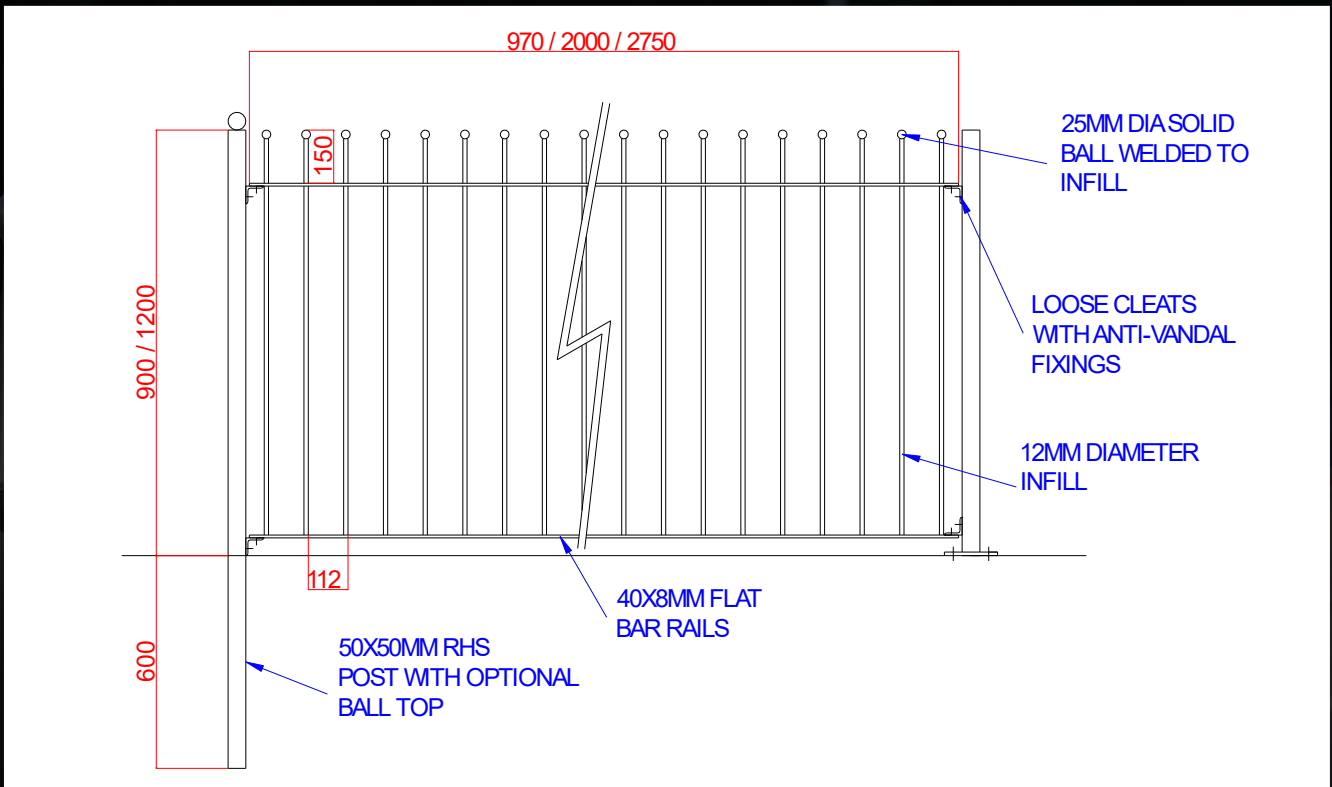

		Panel width (post centres)			
		970mm (1040mm)	2000mm (2070mm)	2750mm (2820mm)	
Finished Height	900mm	Panel	#900PANBAL1000	#900PANBAL2000	#900PANBAL2750
		Standard post	#900POST50		
		Ball top post	#900POST50BALL		
	1200mm	Panel	#1200PANBAL1000	#1200PANBAL2000	#1200PANBAL2750
		Standard post	#1200POST50		
		Ball top post	#1200POST50BALL		