




Existing Side Elevation



Existing Rear Elevation



Proposed Side Elevation

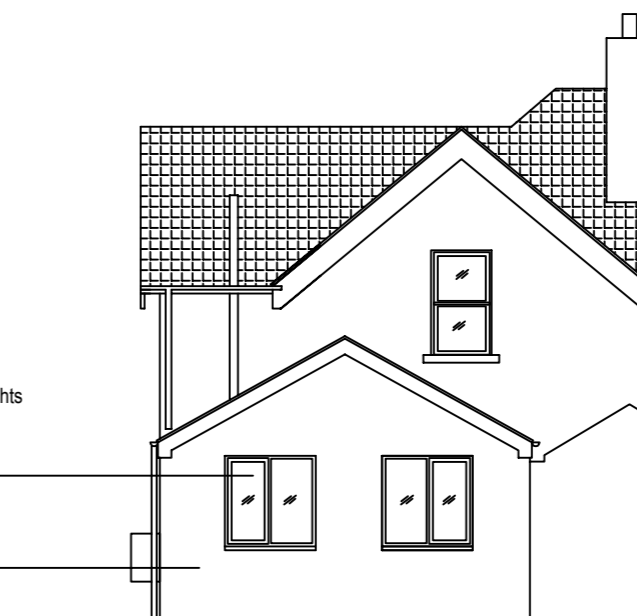

Proposed Rear Elevation

- Natural slate roof
- Timber & metal double glazed rooflights
- uPVC double glazed window
- uPVC double glazed French doors
- Rendered block walls

THIS DRAWING IS COPYRIGHT

	Scheme	Proposed Rear Extension 3 Hill Cottages Station Road Plympton	STATUS	Drawn	NB	Original drawing size	A3
		Drawing Title	Existing and Proposed Elevations	PURPOSE OF ISSUE	Checked	Date	
Preliminary	<input checked="" type="checkbox"/>				Project Number	PSS/3HC	Scale
			Report			Drawing Number	04
			Committee			Revision	
			Tender				
			Construction				
			Other (specify)				