

ELM TREE WAY

Willow  
800mm dia

2115mm high brickwork wall with piers

Timber paling fence 1960mm high

Post and rail fence 1100mm high

IC

IC


IC

Assumed line of existing drain

Horse Chestnut  
1100mm dia.

Post and rail fence 1200mm high


Timber paling fence 1900mm high

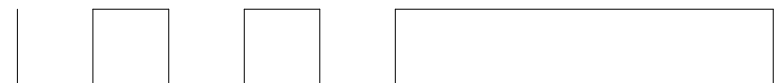

0

10

20 m

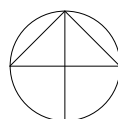

**SAMUEL KENDALL ASSOCIATES LTD**

**CHARTERED ARCHITECT : ARCHITECTURAL TECHNOLOGIST**

**PLANNING CONSULTANT, SURVEYOR, PROJECT MANAGER**

THE OLD FORGE, MAIN STREET, CATWICK, BEVERLEY,  
EAST YORKSHIRE, HU17 5PH  
TEL: 01964 544480 MOB: 07930864012  
email: info@samuelkendall.co.uk  
www.samuelkendall.co.uk

COPYRIGHT RESERVED SAMUEL KENDALL ASSOCIATES LTD 2020. This drawing and all associated drawings are the property of Samuel Kendall Associates LTD and must not be reproduced in part or whole without their written permission, nor may the design or any information shown be disclosed to any third party.

Joint Managing Directors: Linda Samuel  
HND (ArchTech) Stephen N Samuel  
HND(ArchTech) BA(Hons) DipArch(Leics)  
RIBA  
Registered Company Number 559 1217  
A Royal Institute of British Architects  
Chartered Practice (1843970)  
operating a policy of continuing  
professional development.



**CLIENT**  
**MR AND MRS CADWALLADER**

All dimensions are to be checked on site prior to commencement of the works, any error or omission immediately reported to Samuel Kendall Associates Ltd. All services shown are approximate and the principal contractor is to establish the true positions prior to the commencement of any works on site.

**PROJECT**  
**2 ELM TREE WAY, BRANDESBURTON,**  
**DRIFFIELD, EAST YORKSHIRE, YO25 8RF**

**SHEET**  
**Site Plan as Proposed**

Date 16.03.21	Project number 2020/72	Scale (@ A3) 1 : 200
Revision Description Window amendment & Client revisions		DWG No. <b>09</b>
		REV <b>A</b>