



Notes


All dimensions in millimeters unless otherwise stated.  
Do not scale this drawing  
The Contractor must verify all dimensions on site before commencement.  
This practice must be notified of any suspected discrepancies or omissions.  
Elevations are for illustrative purposes only.  
The Local Authority is permitted to scale these drawings providing the scale bar is checked and found accurate.

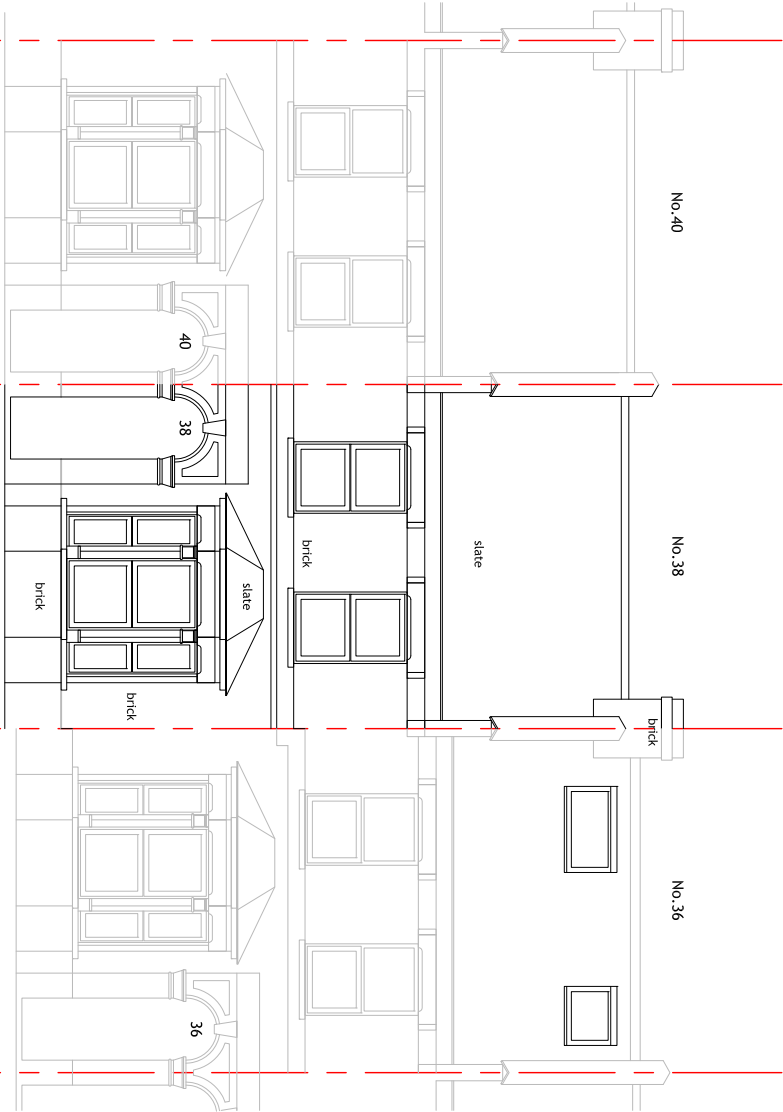


Front Elevation  
Existing

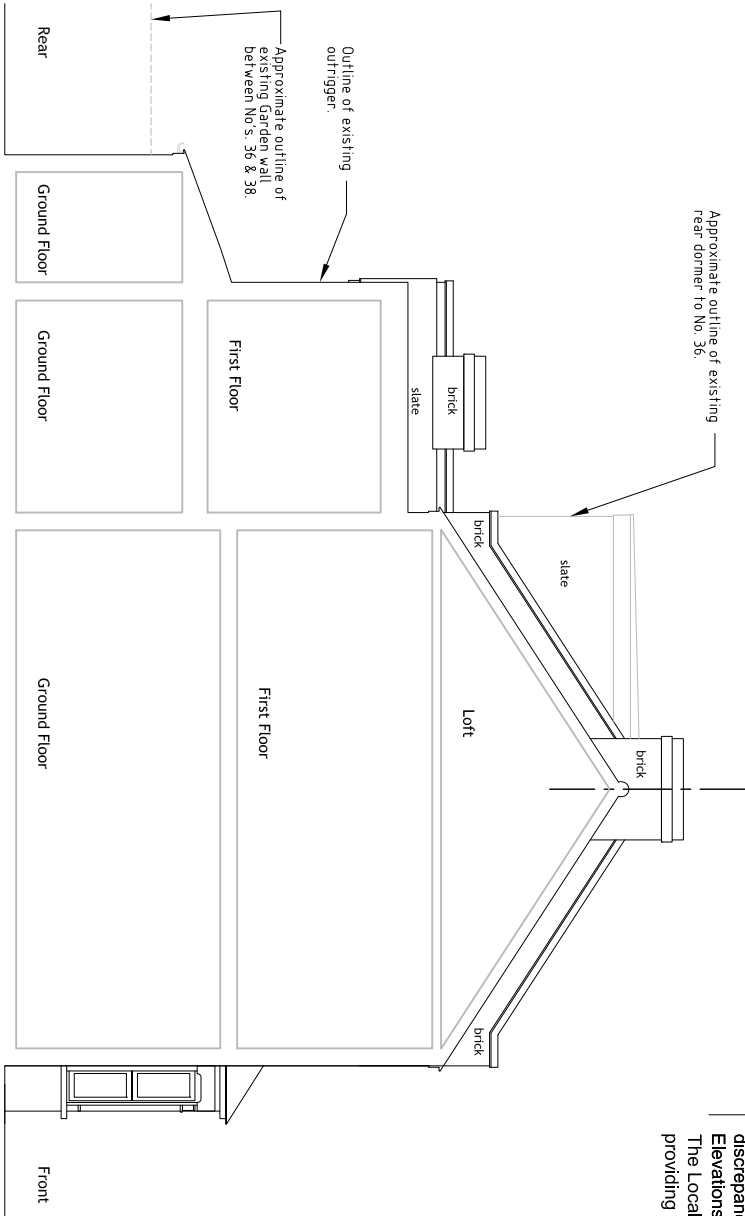

Side Elevation viewed from No. 40  
Existing

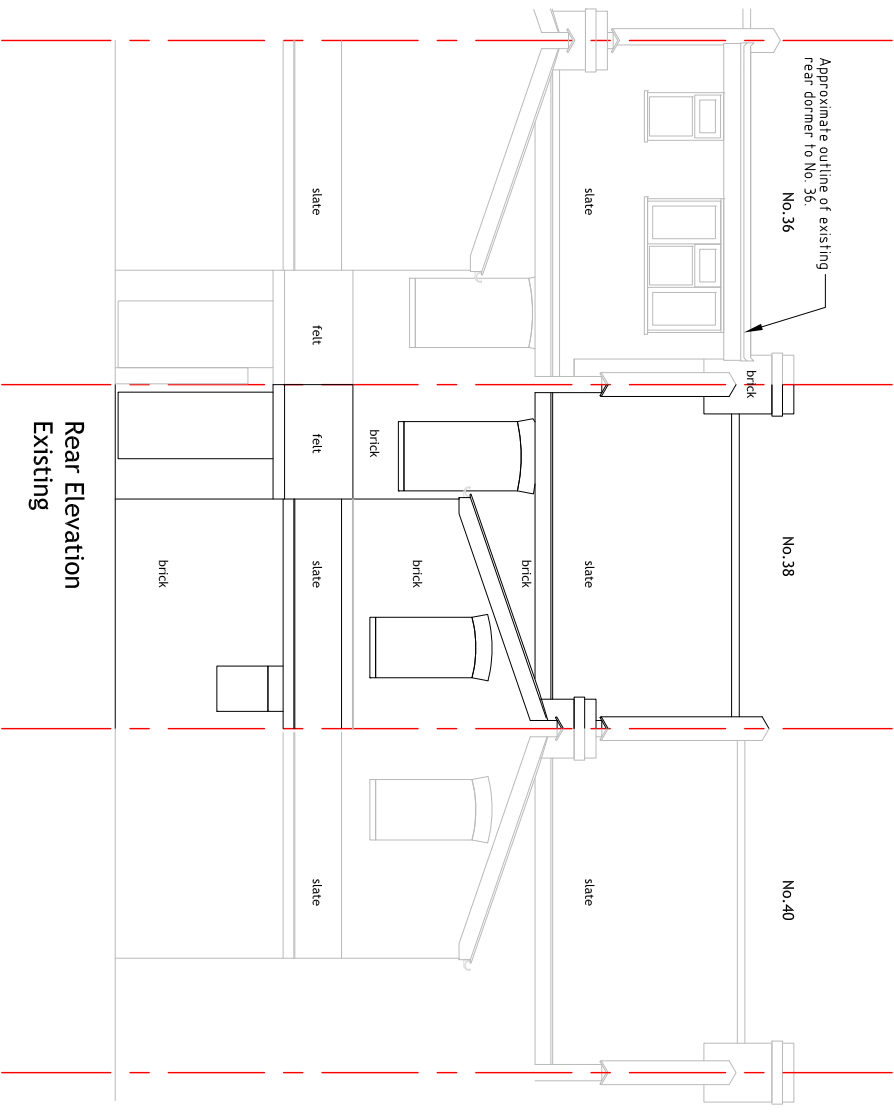

Rear Elevation  
Existing

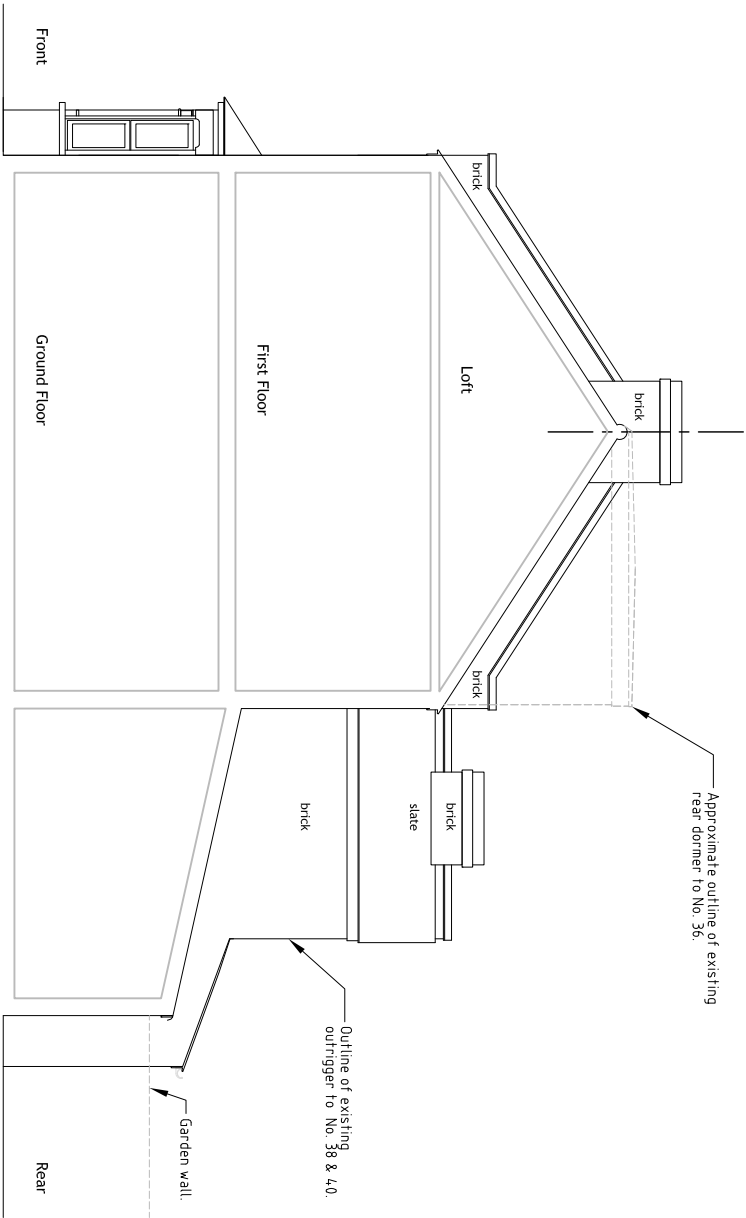

Side Elevation viewed from No. 36  
Existing

Issued for 2nd LDC Application on 09.04.2021

Rev.	Amendments	Date
1	Issued for 2nd LDC Application on 09.04.2021	
Client: Bedfords Surveyors Ltd		
Job: 38 Oakley Road, South Norwood, London SE25 4XQ		
Drawing Title: Planning Application - LDC Elevations and Sections - EXISTING		
Chess Structural Consultants		
info@chessstructural.co.uk		
28 Station Road, Watford, Herts, WD17 1JU		
t 01923 250050 f 0870 7059170		
Date	Scale (@A3)	Drawn
Feb'2021	1:100	DCS
		Drawing No.
		5695- 05LDC
		Rev.