


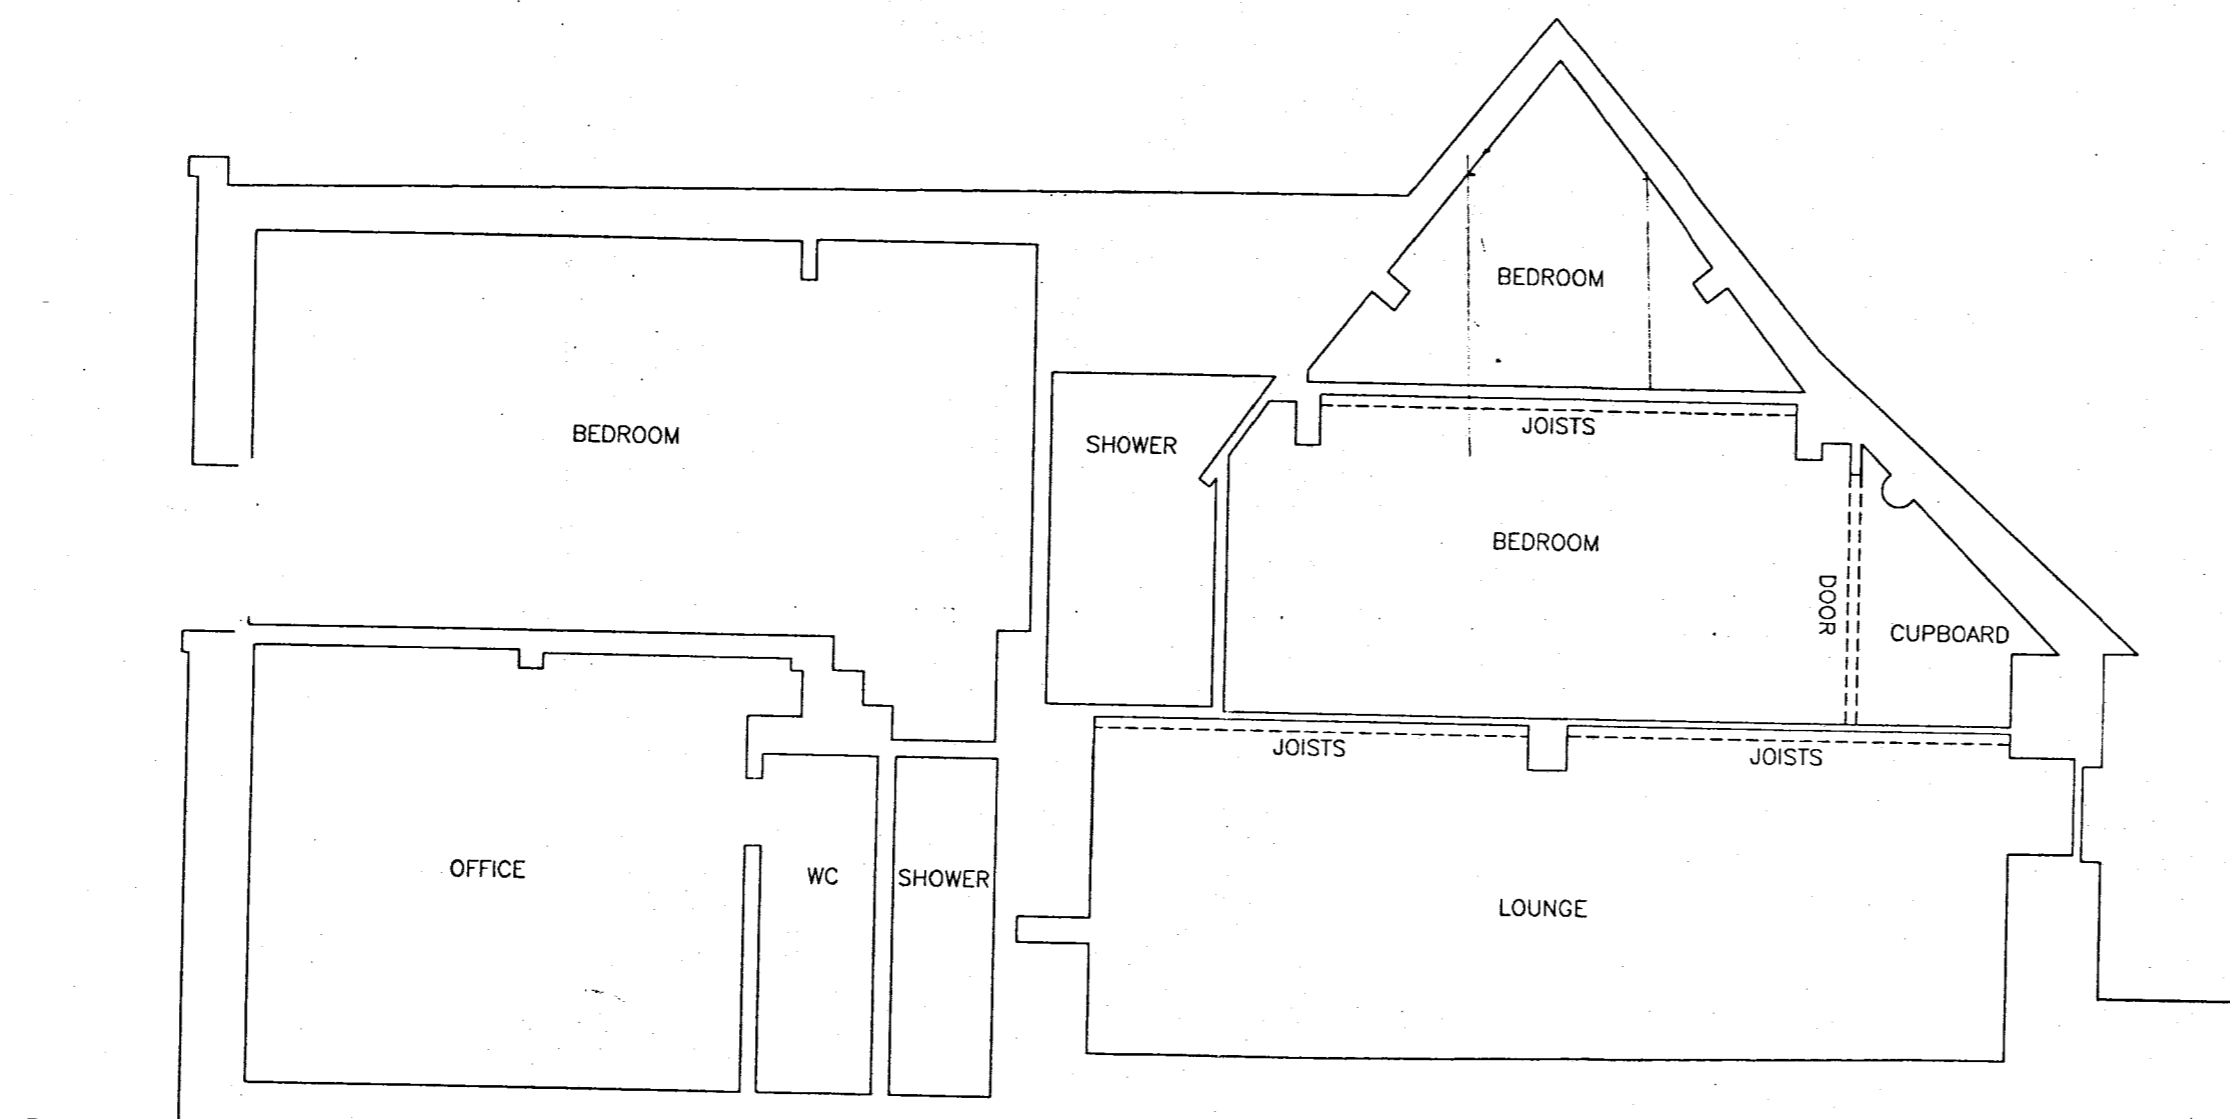

SECTION A-A

DATUM 101.00m AOD



SECTION B-B

DATUM 101.00m AOD

Notes
 - Datum : Ordnance Survey Benchmark (OSBM) on The Corner Cottage, value 101.210m A.O.D.
 - Survey contents correct as of date of survey and survey undertaken to agreed specification
 - All critical dimensions to be checked prior to site works

A D Horner Limited

Land and Measured Building Surveyors

51 Bridge Street
 Pershore
 Worcestershire
 WR10 1AL

2 Delamore Park
 Cornwood
 Ivybridge, Devon
 PL21 9QP

Telephone: 01386-555486
 Fax: 01386-555247

Telephone: 01752-837382

E-mail: enquiries@adhorner.co.uk

Title Cusacks Globe, Sainbury, Nr Broadway - Main House Sections A A & B B

Client Tony Perry

Date February 2011

Drawing No. 2958 01EB11-10

Plot scale 1 : 50

Digital scale 1 CAD unit : 1 metre

Revision

Surveyed BPE Checked JKW

0 metres 2.5