


1 Drawing must be printed at 100% on Standard Paper size noted in title block to ensure accuracy.
 2 Any discrepancies to be referred to the Architect.
 3 This drawing is to be read in conjunction with all relevant Specifications and other drawings issued by the Architect, Structural Engineer and other Consultants or Specialists.
 4 This drawing is copyright and is not to be reproduced in part or whole without prior expressed permission of ERRAND Studio.



01 PROPOSED SOUTH FACING PARTIAL ELEVATION SHOWING NEW EXTENSION
 1:100 @ A1 / 1:200 @ A3



01 PROPOSED EAST FACING ELEVATION SHOWING NEW EXTENSION
 1:100 @ A1 / 1:200 @ A3

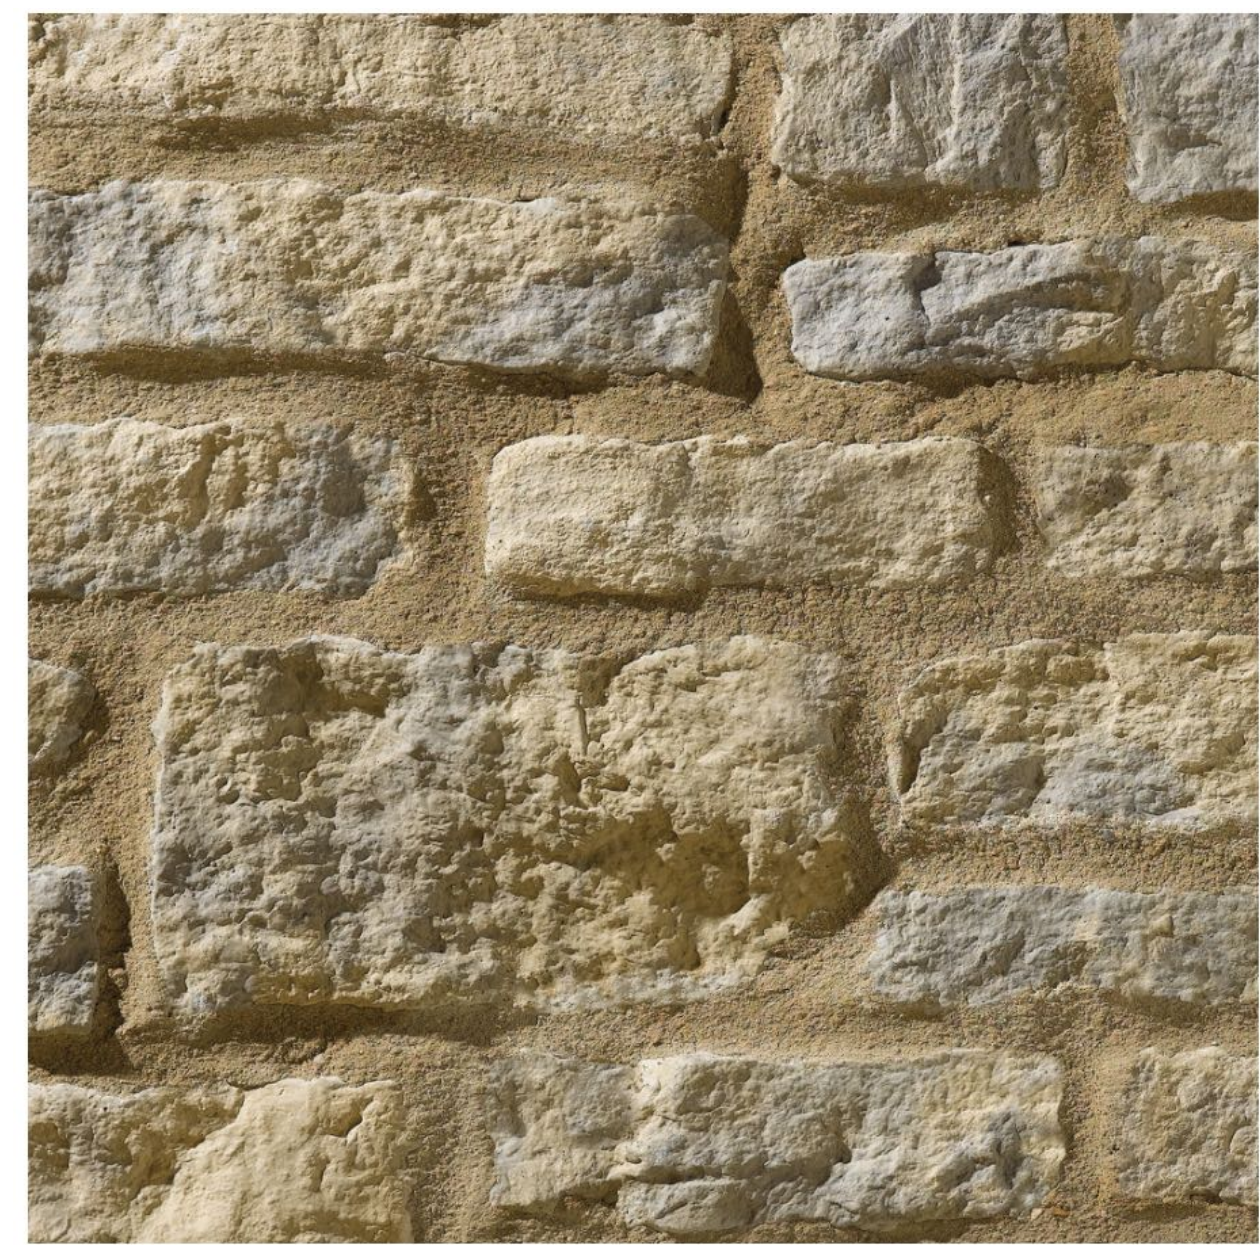

01 - BRADSTONE WALLING BLOCK 'SOUTHWOLD'
 MATERIAL CHOSEN AS IT MATCHES EXISTING WALLING CONSTRUCTION TO ENSURE HARMONIOUS RELATIONSHIP WITH EXISTING DWELLING

<https://www.aggregate.com/products-and-services/building-products/walling/masonry-block>




02 - BRADSTONE SLATE ROOFING 'COTSWOLD: LIGHT WEATHERED BUFF'
 MATERIAL CHOSEN AS IT MATCHES EXISTING ROOF COVERING, ENSURING HARMONIOUS RELATIONSHIP WITH EXISTING DWELLING

<https://www.aggregate.com/products-and-services/building-products/roofing-tiles/cotswold>




03 - STEEL FRAMED LEADED WINDOWS, BLACK FRAME & HARDWARE
 BY LOCAL FABRICATOR TO MATCH EXISTING PROFILE & PROPORTION OF WINDOWS TO EXISTING HOUSE, DOUBLE GLAZED. SITE MEASURED

<https://hamptoncaststone.co.uk/>

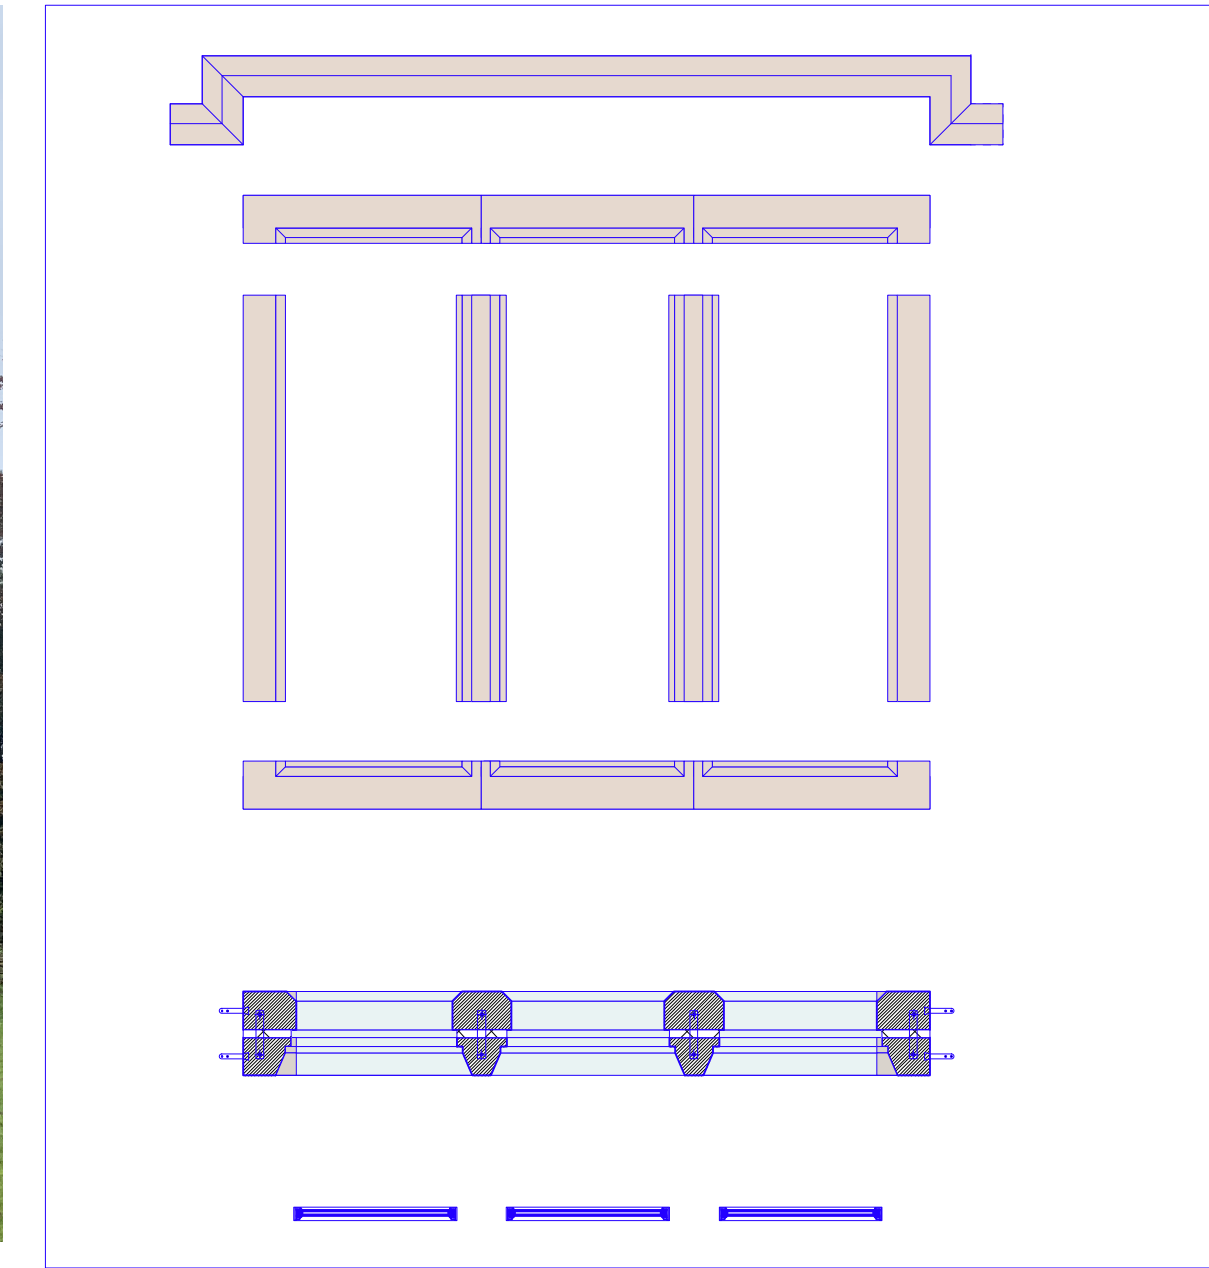

04 - PRE CAST STONE WINDOW SURROUNDS (THERMALLY BROKEN)
 TRADITIONAL PROFILE CAST TO MATCH EXISTING, COLOUR SWATCHED ON SITE TO ENSURE MATCH TO EXISTING STONE SURROUND COLOUR. PROVIDED BY HAMPTON CAST STONE, STROUD

<https://hamptoncaststone.co.uk/>

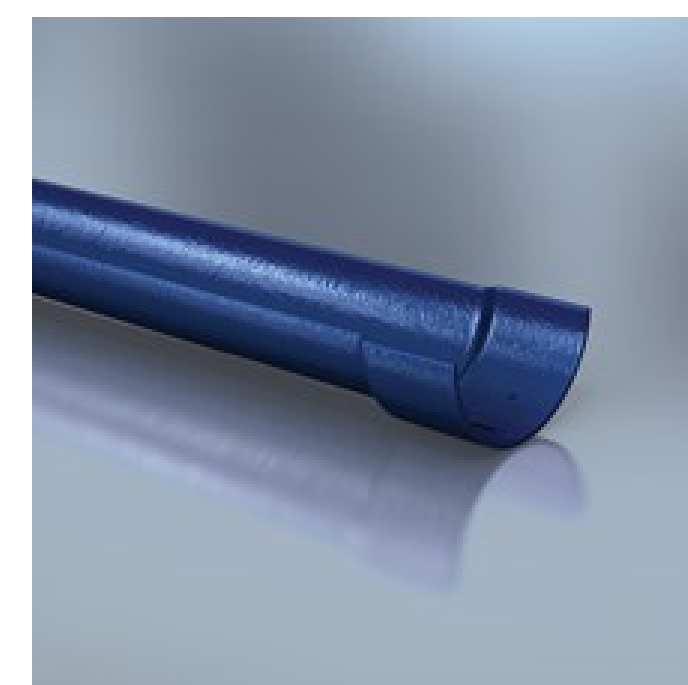

05 - HERITAGE HALF ROUND POWDER COATED ALUMINIUM RAINWATER GOODS, BLACK
 CHOSEN TO COMPLIMENT BUILDING AESTHETIC, WHILST OFFERING IMPROVED QUALITY TO EXISTING UPVC GUTTERING TO EXISTING HOUSE

<https://www.alumascwms.co.uk/products/rainwater/aluminium-rainwater/heritage-cast-aluminium-gutters-downpipes/>



06 - STEEL SCREEN STYLE EXTERNAL DOORS
 CHOSEN TO COMPLIMENT BUILDING AESTHETIC & EXISTING WINDOW TYPOLOGY WHILST OFFERING LARGER FORMAT GLAZED PROPORTIONS

<https://www.mikehonourwindows.co.uk/doors-screens/> or similar design by local fabricator

02 PROPOSED NON MATERIAL AMENDMENT EAST FACING ELEVATION
 1:100 @ A1 / 1:200 @ A3

Revision	Description	Date	Check	Rev
ERRAND Studio The Annex c/o St Cuthberts 29 Hampton Park Road Hereford HR1 1TH		T 0787941819 E oliver@errandstudio.co.uk W www.errandstudio.co.uk		
Client	Mr & Mrs Hulcoop			
Project	Sycamore Ridge, Brownshill, Gloucestershire			
Drawing Number	ES018 P(0)013			
Drawing Title	Proposed External Material Details			
Scale	as shown @ A1 / @ A3			
Date	April 2021			
Drawn By	OJS			
Status	Planning			